



NOTE
 ALL DIMENSIONS TO BE CHECKED ON SITE
 NO DIMENSIONS TO BE SCALED FROM THIS DRAWING
 THIS DRAWING IS TO BE READ IN CONJUNCTION WITH
 RELEVANT CONSULTANTS DRAWINGS

KEY PLAN

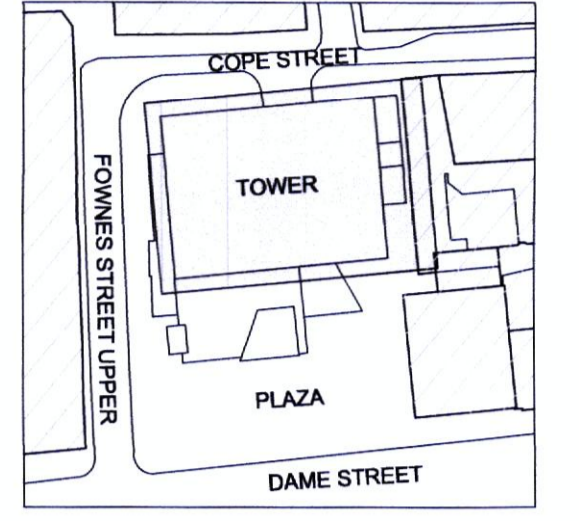


LEGEND


SCOPE OF WORK
 SUBJECT OF THIS PLANNING APPLICATION
 AREA TO BE IN-FILLED OR DEMOLISHED
 TO ACCOMMODATE UPDATED TENANT
 LAYOUT
 * NO CHANGES PROPOSED TO
 EXISTING PERMITTED ELEVATIONS

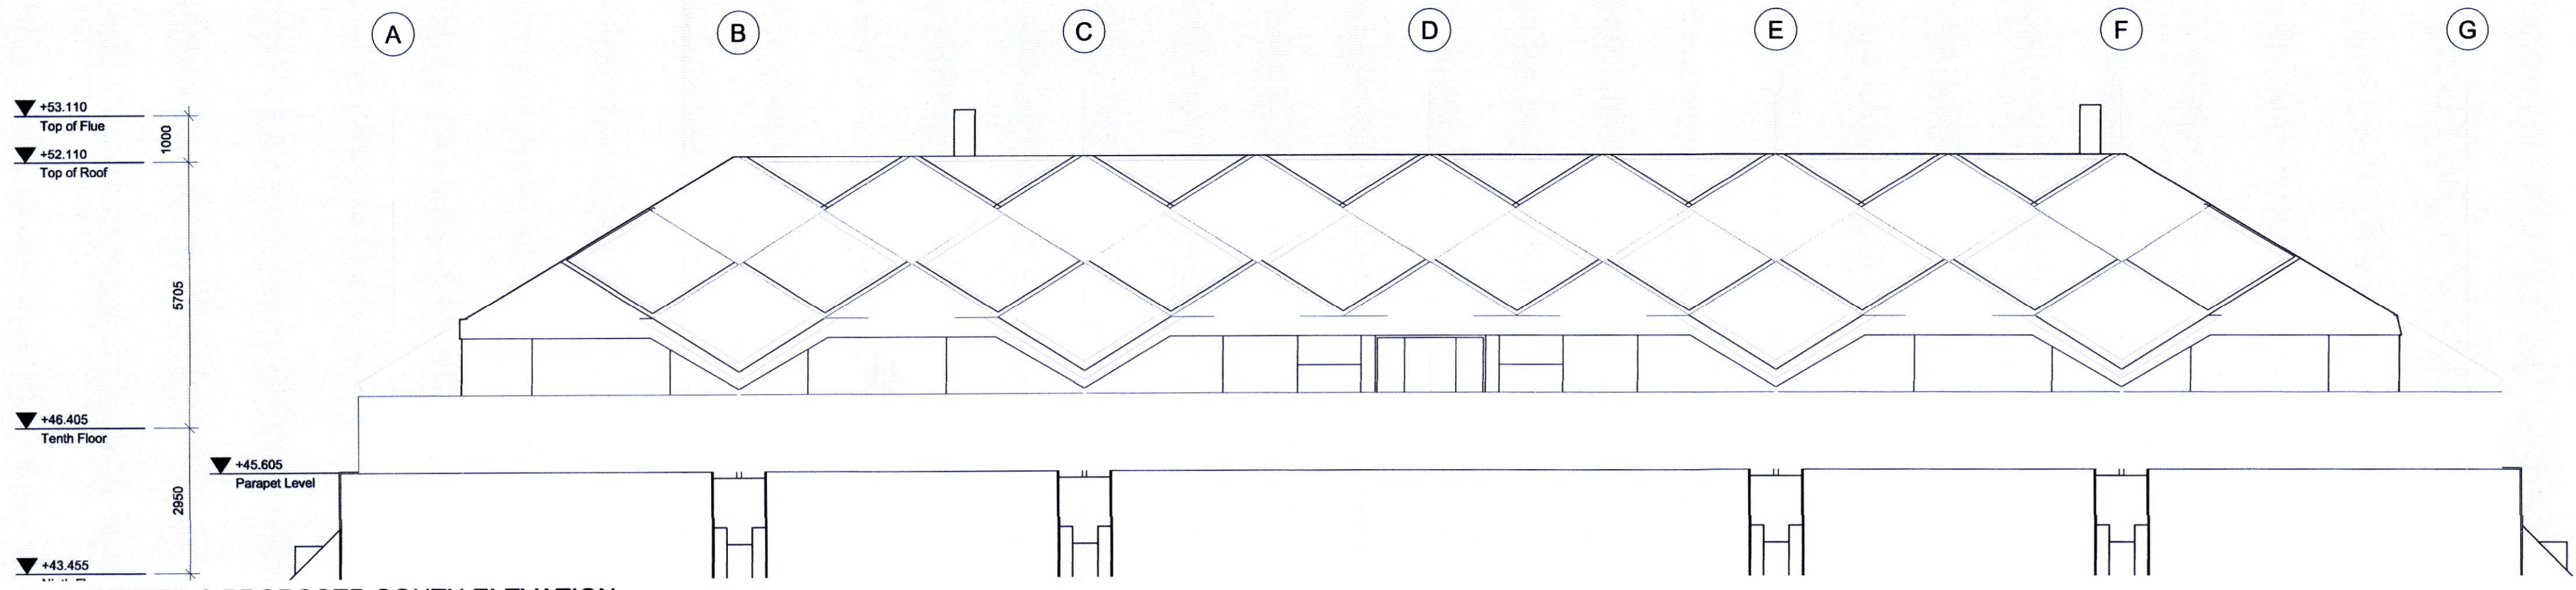


01
 PL2001
 EXISTING PERMITTED & PROPOSED SOUTH ELEVATION
 SCALE 1:100

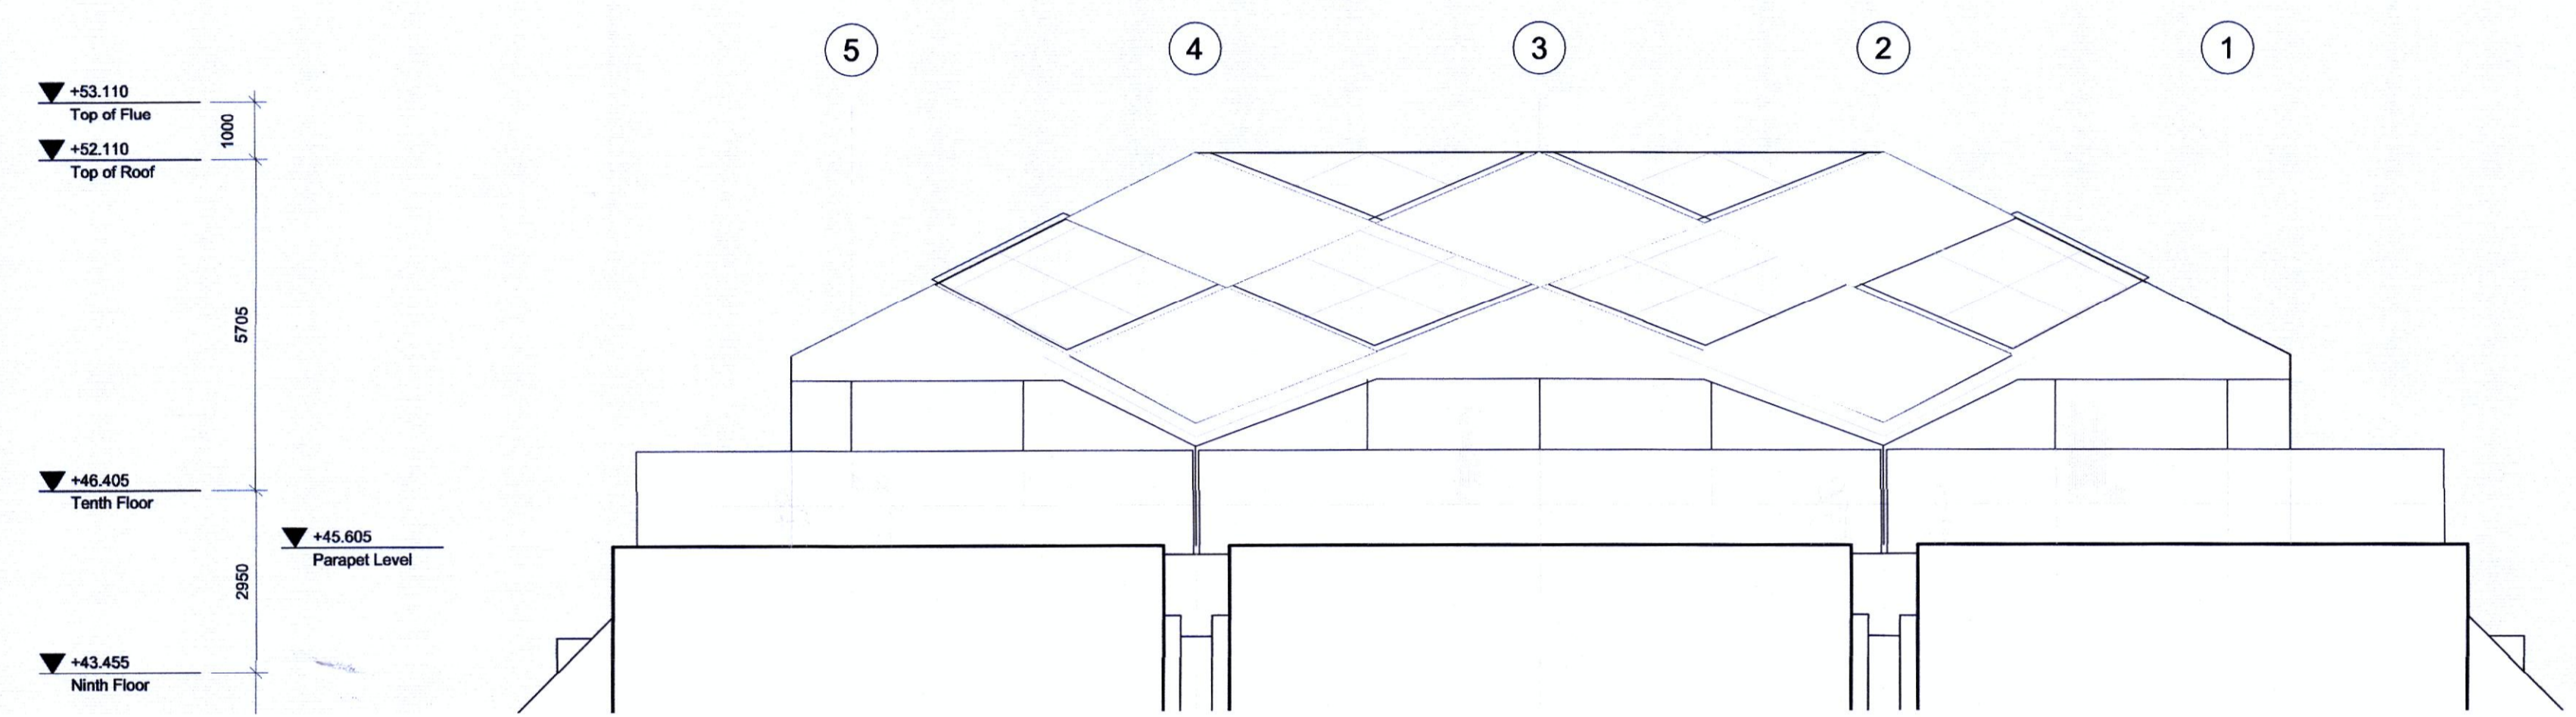

02
 PL2001
 EXISTING PERMITTED & PROPOSED EAST ELEVATION
 SCALE 1:100

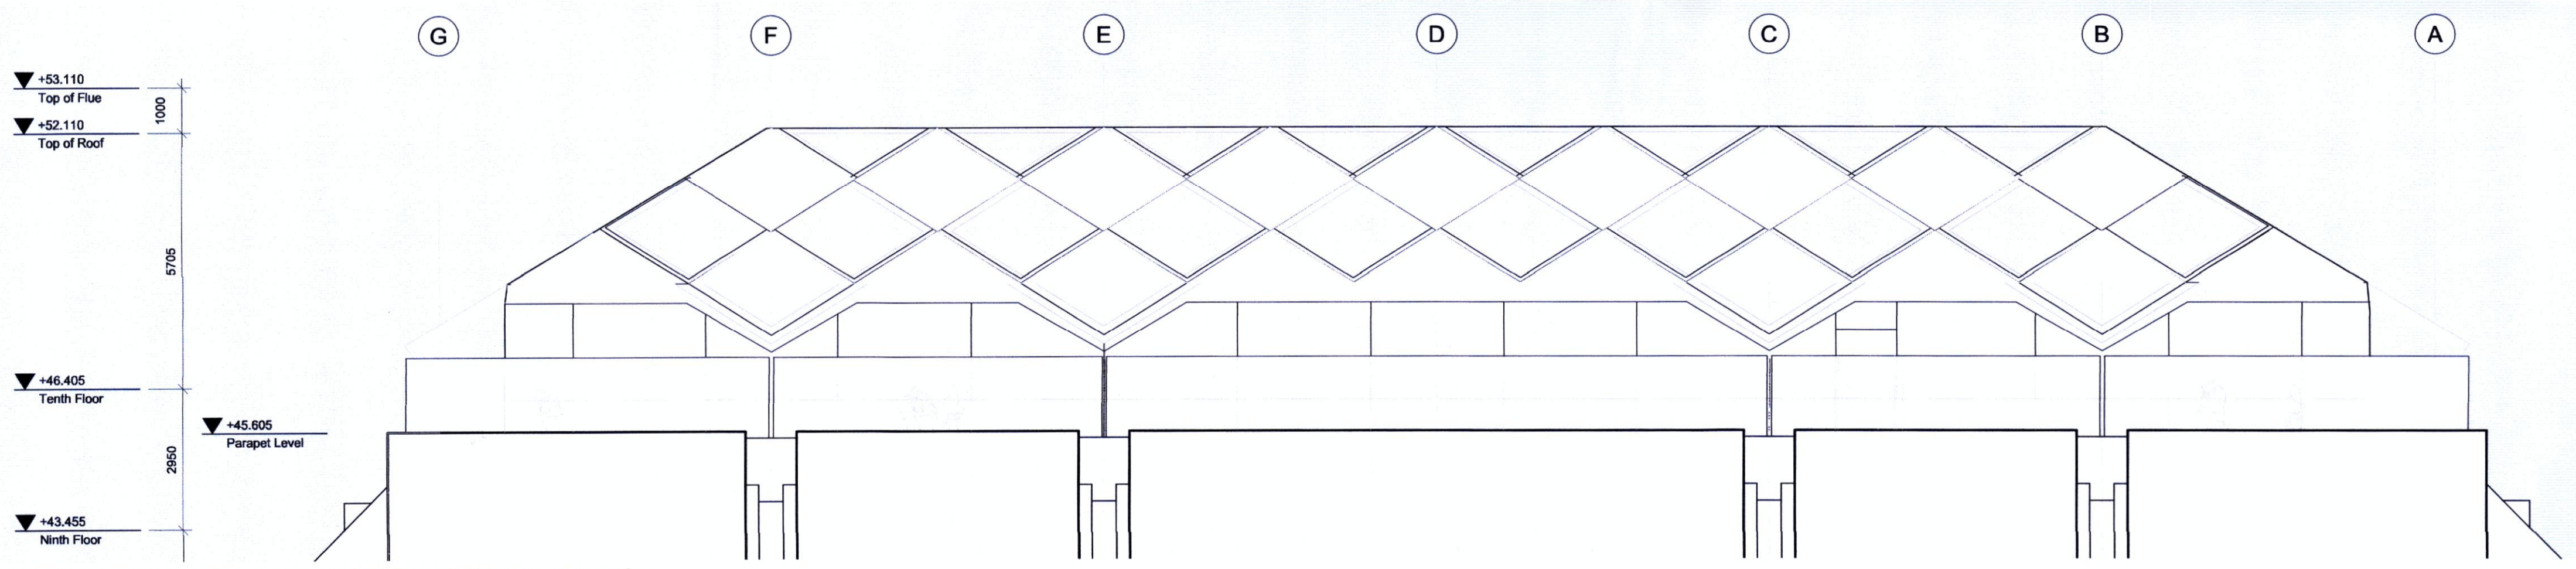

03
 PL2001
 EXISTING PERMITTED & PROPOSED NORTH ELEVATION
 SCALE 1:100

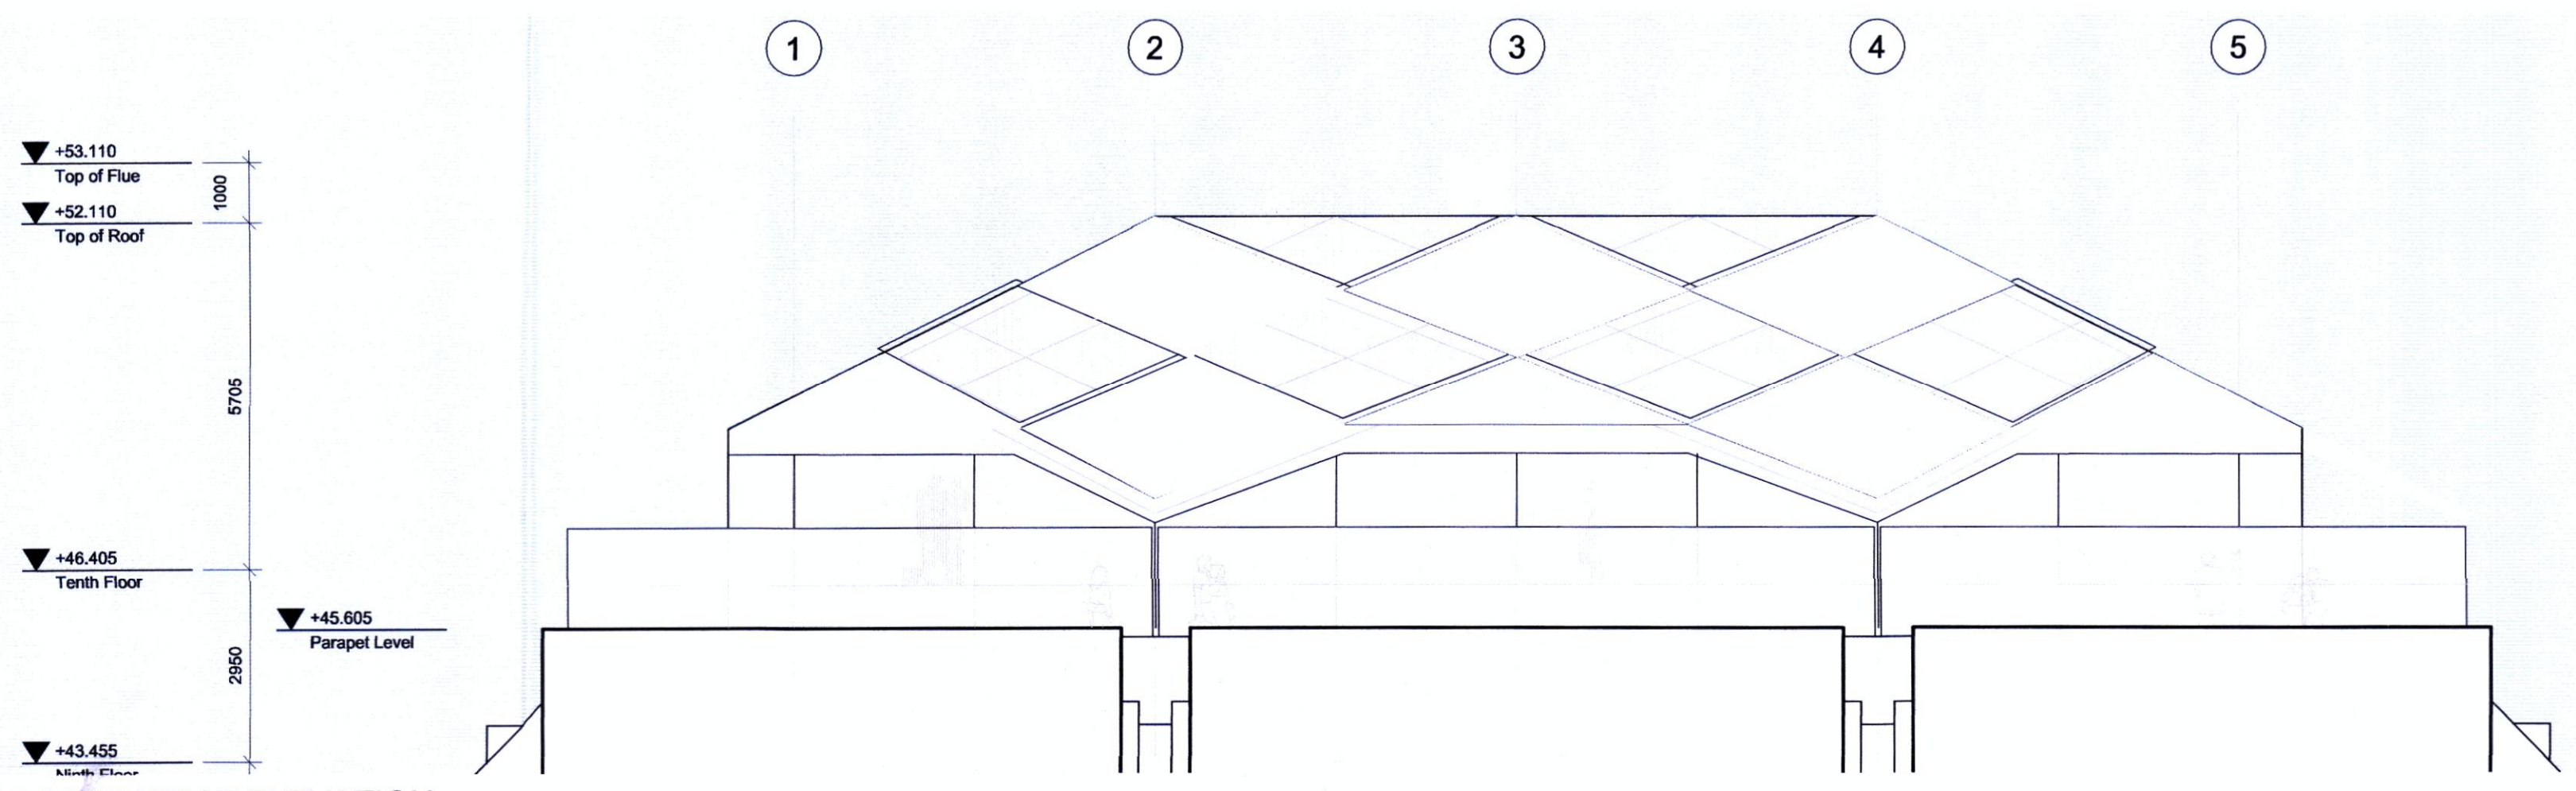

04
 PL2001
 EXISTING PERMITTED & PROPOSED WEST ELEVATION
 SCALE 1:100

DCC PLAN NO 3706/24
 RECEIVED: 17/05/2024

REV	DATE	DESCRIPTION	CHKD	DRN
A	MAY 2024	ISSUED FOR PLANNING	BW	EW

PLANNING

Henry J Lyons

Architecture + Interiors +353 1 888 3333 51-54 Pearse Street
 henryjlyons.com info@henryjlyons.com Dublin D02 KA66

CLIENT
NOLA CLAN

PROJECT
**CENTRAL PLAZA - ROOFTOP
 ALTERATIONS**

JOB NUMBER: _____
 DATE: _____ MAY 2024
 SCALE: 1:100 @A1
 DRAWN: _____ EW
 CHECKED: _____ BW
 FILE NAME: PL2001 Existing Permitted & Proposed Rooftop Elevation

DRAWING
**EXISTING PERMITTED & PROPOSED
 ROOFTOP ELEVATIONS**

BLOCK	DRAWING NUMBER	ZONE	REVISION
	PL2001		

© Henry J Lyons