



RECEIVED: 12/08/2025

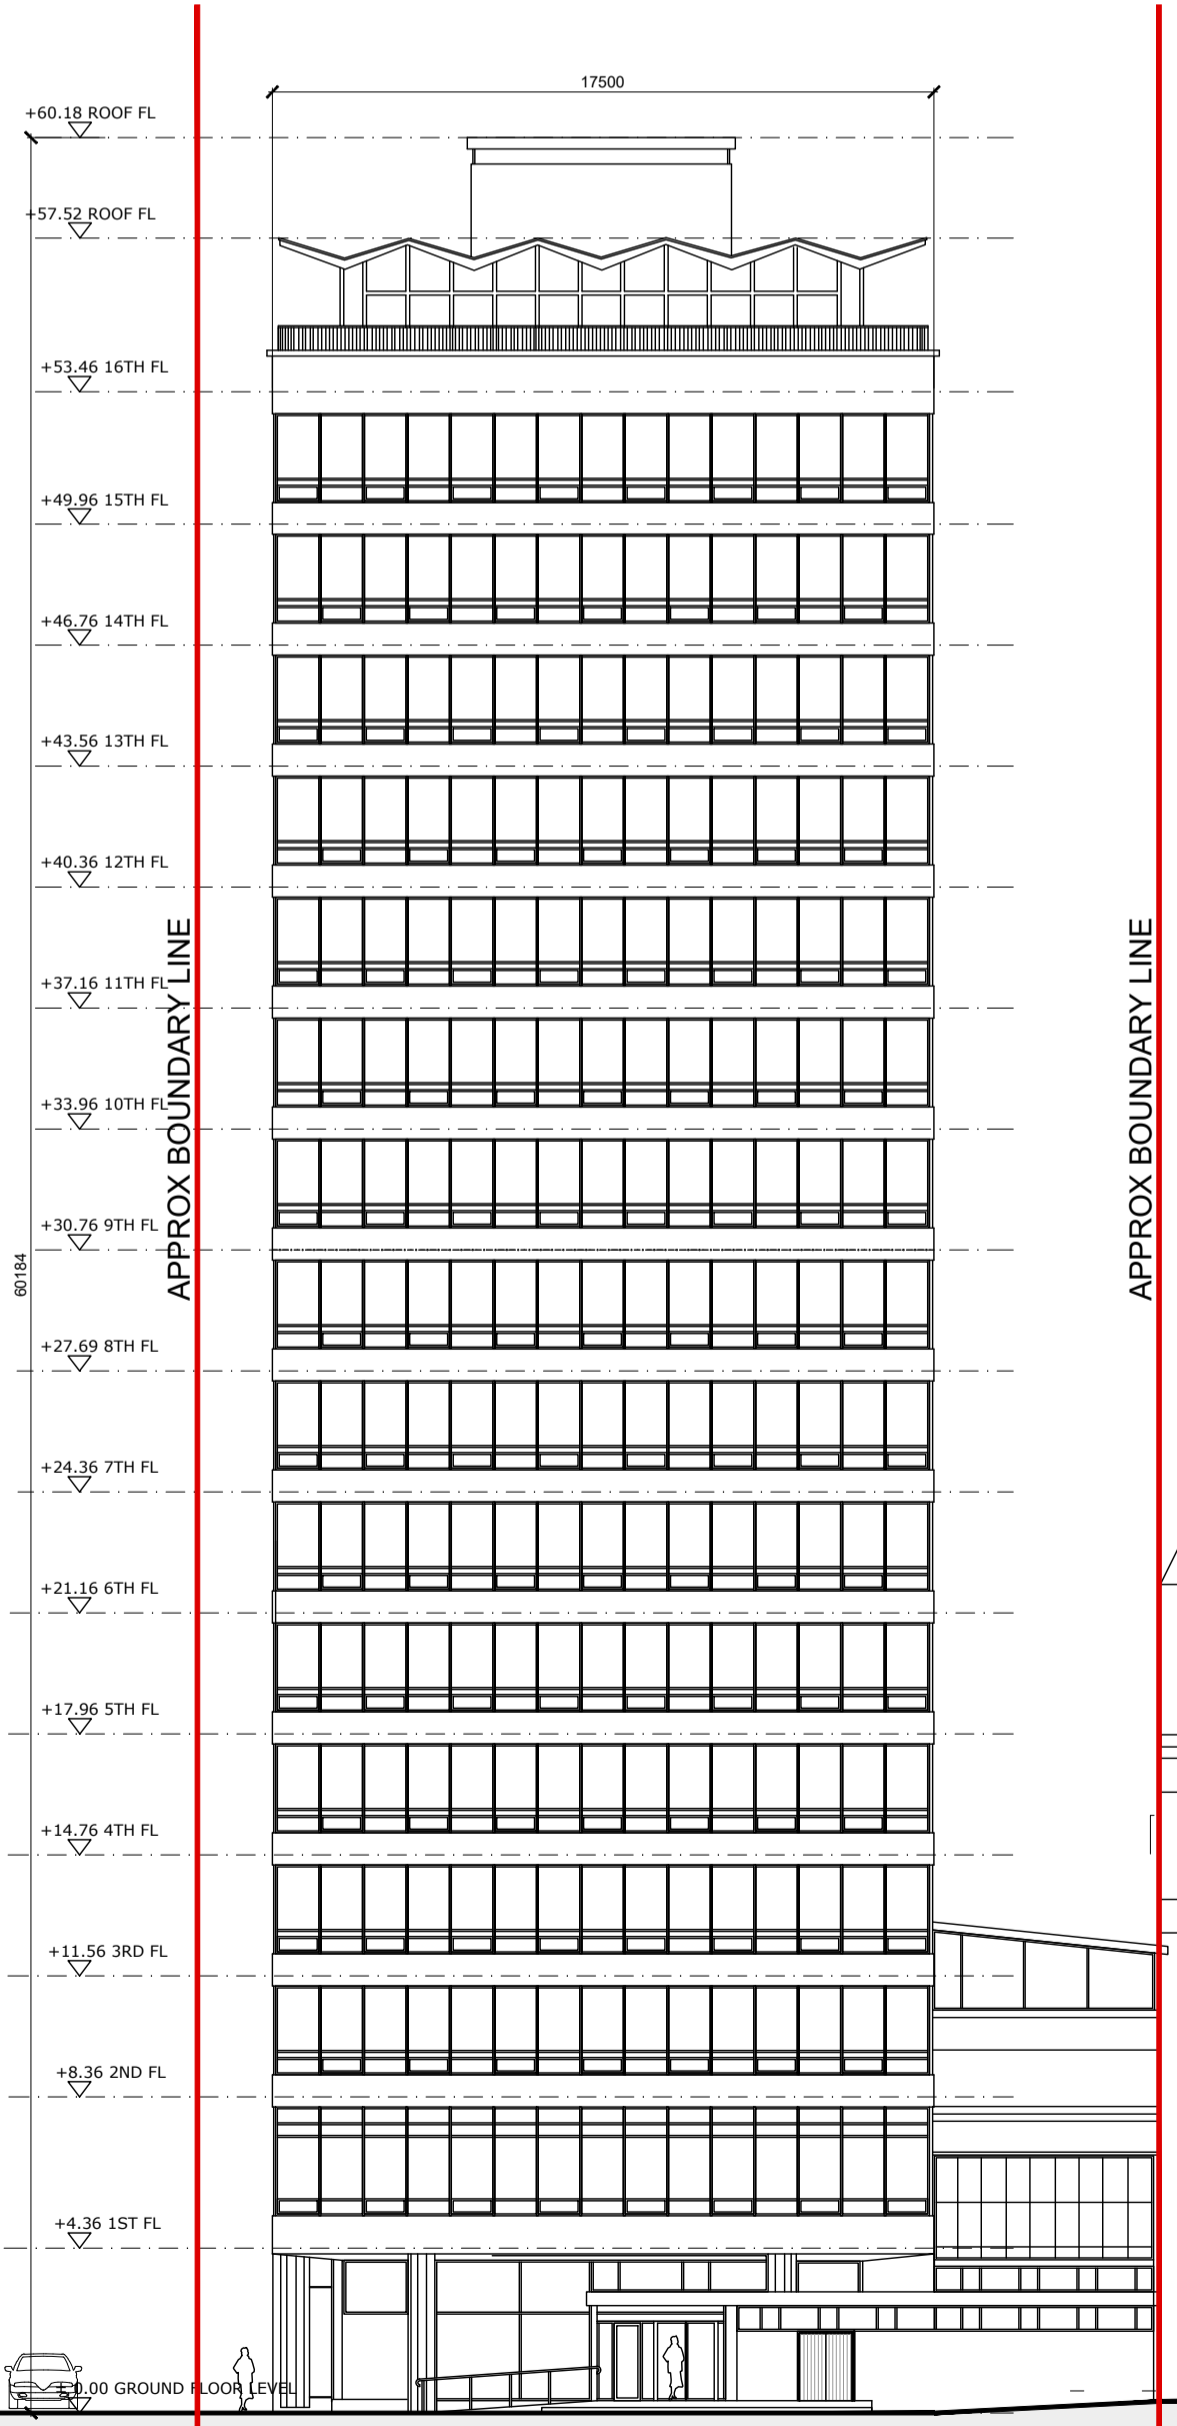

EXISTING EAST ELEVATION
SCALE 1/200

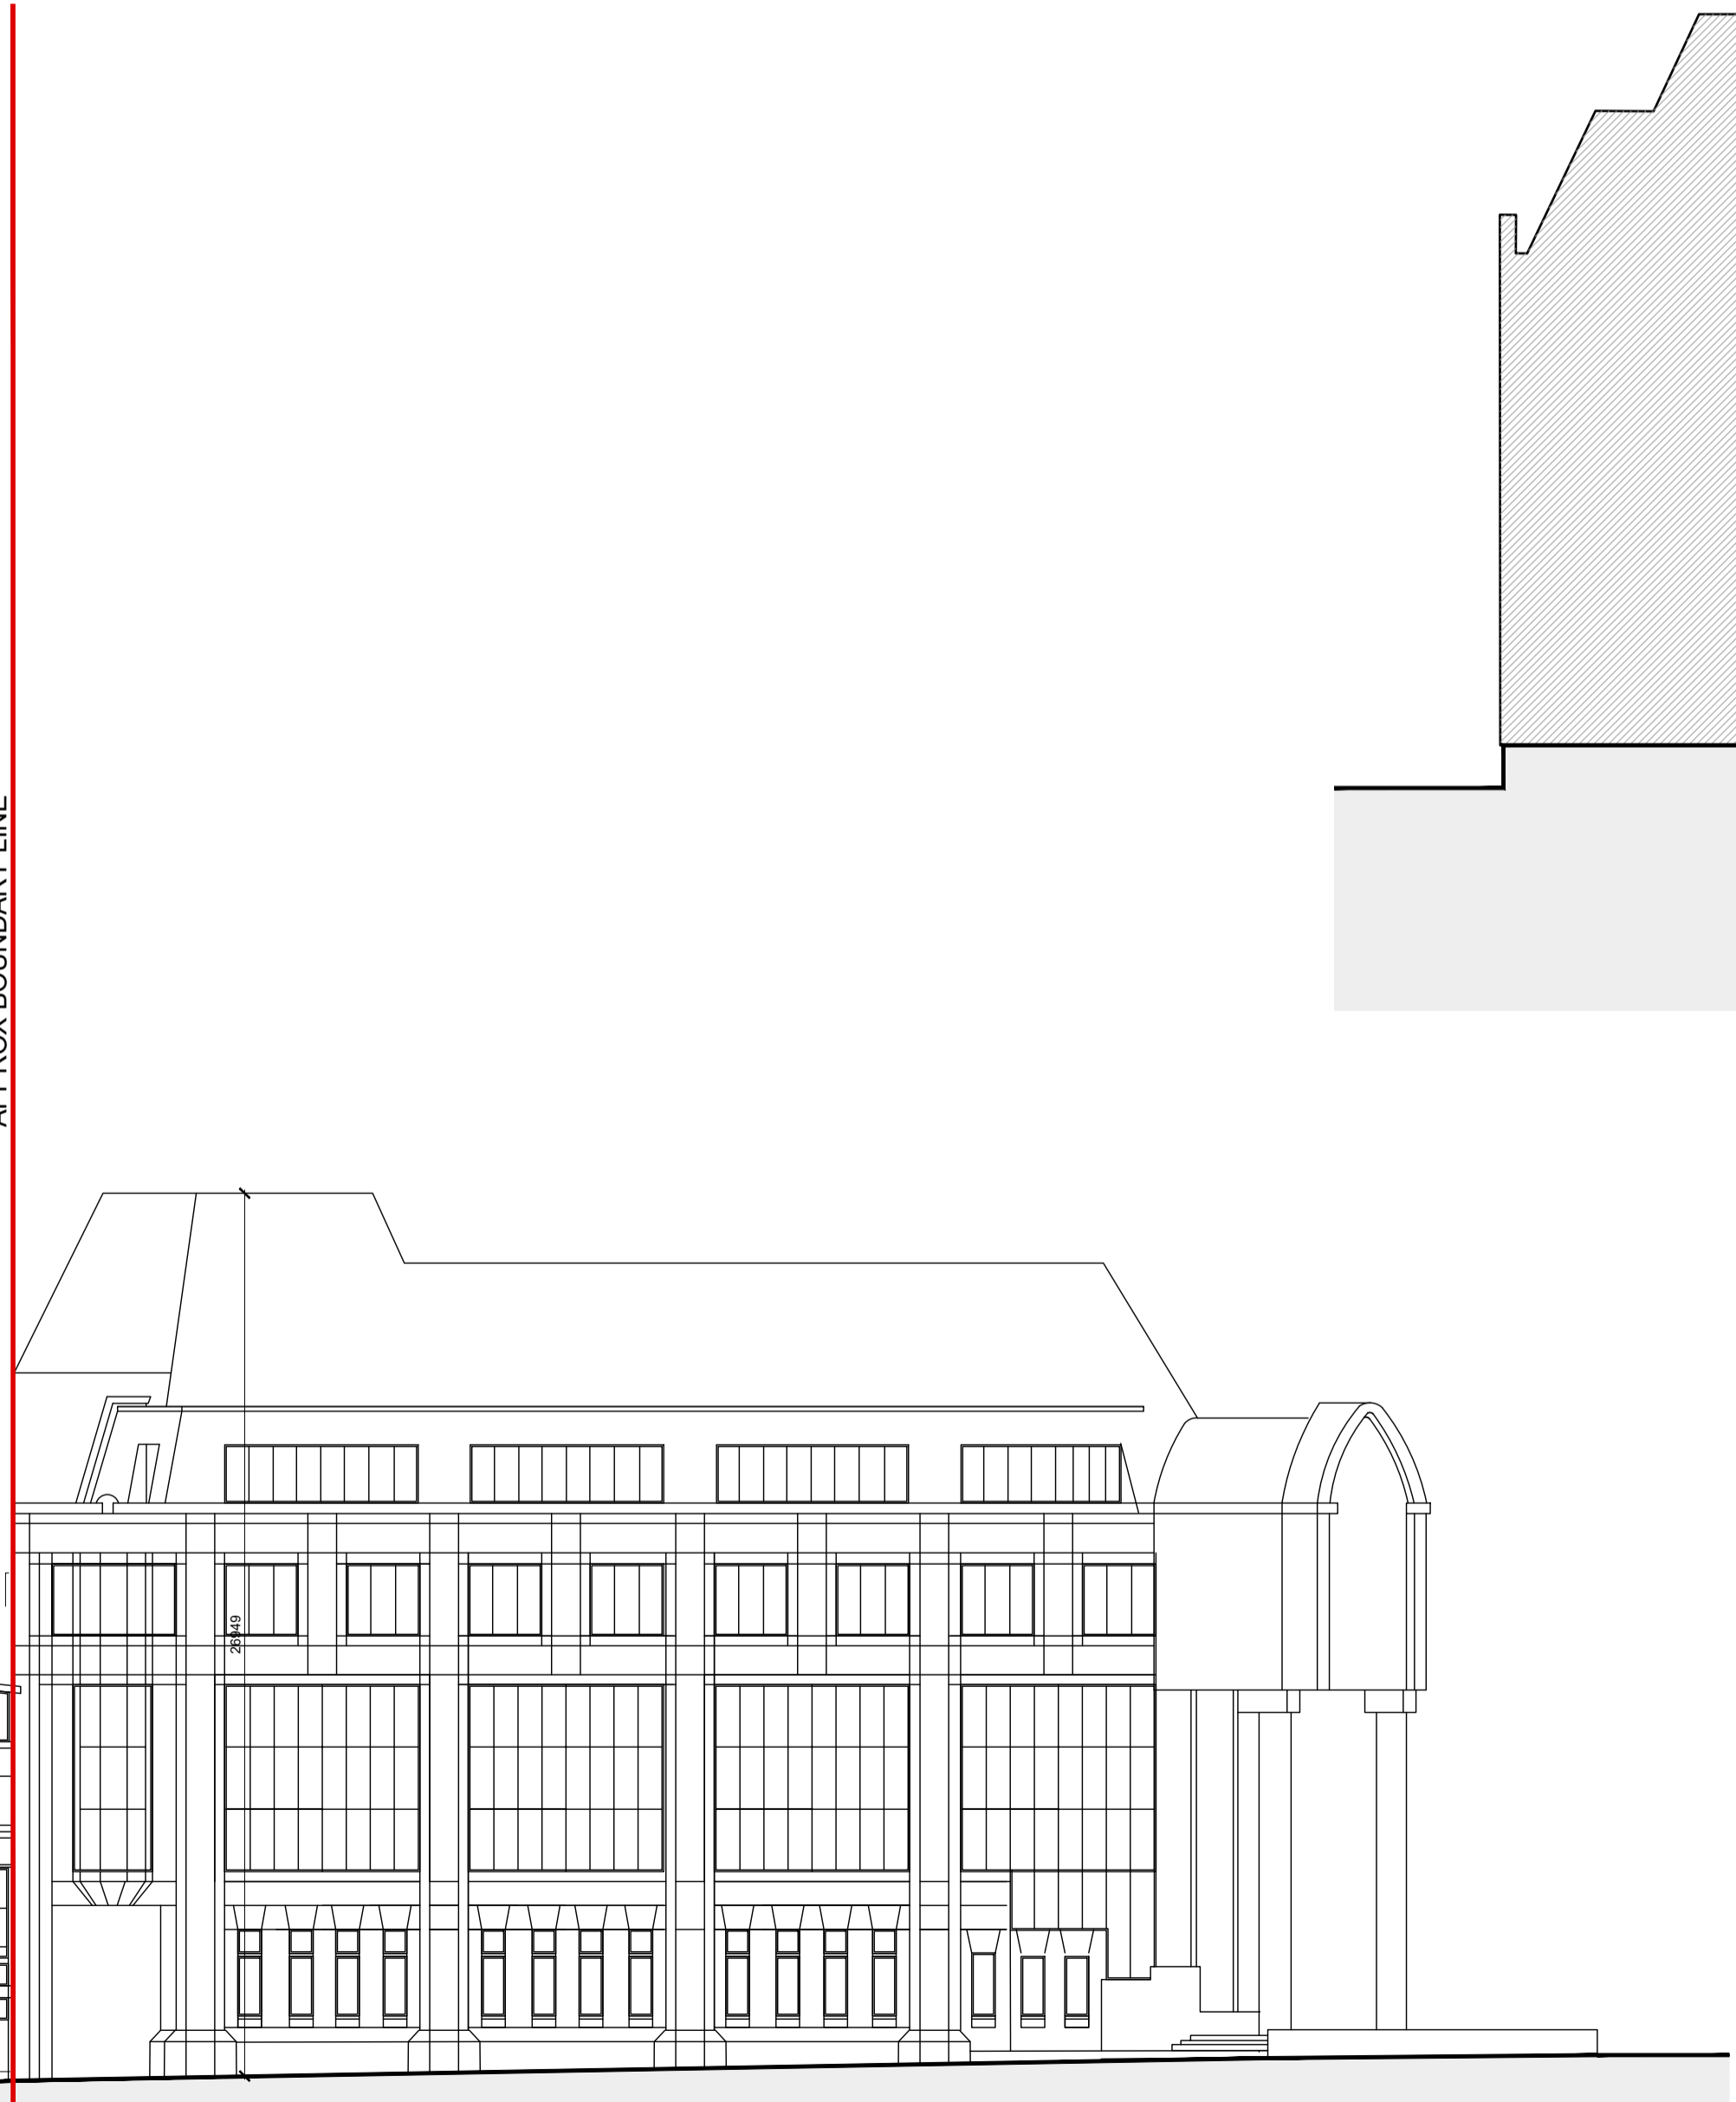

EXISTING WEST ELEVATION
SCALE 1/200

A1 ARCHITECTS ARCHITECTS DESIGNERS PROJECT MANAGEMENT		The Aulis, 125 Drimnagh Road, Walkinstown, Dublin 12, IRELAND t: +353 (0) 87 152 0864 f: +353 (0) 87 265 6187 e: mail: info@a1architects.com w: website: www.a1architects.com	
CLIENT NAME			
PROJECT NAME: PROPOSED ELEVATION LIGHTING AT LIBERTY HALL, DUBLIN 1			
DRAWING TITLE: EXISTING WEST & EAST ELEVATIONS			
STATUS: PLANNING	DATE DRAWN: AUG '25	DRAWN BY: FM	CHECKED BY: WK
SCALE(S): AS SHOWN	PROJECT NUMBER: 2420	DRAWING NUMBER: P-13	REVISION:

© This drawing is copyright. Figured dimensions only to be taken from this drawing. All dimensions to be checked on site. Architects to be informed immediately of any discrepancies before work proceeds.