




Drawing Submitted as Part of DCC
Planning Application Reg. Ref:
3302/21

Comments:	STATUS
Original Planning Ref. 3302/21	Preliminary
	Tender
	Construction
	Planning

No.	Description	Date

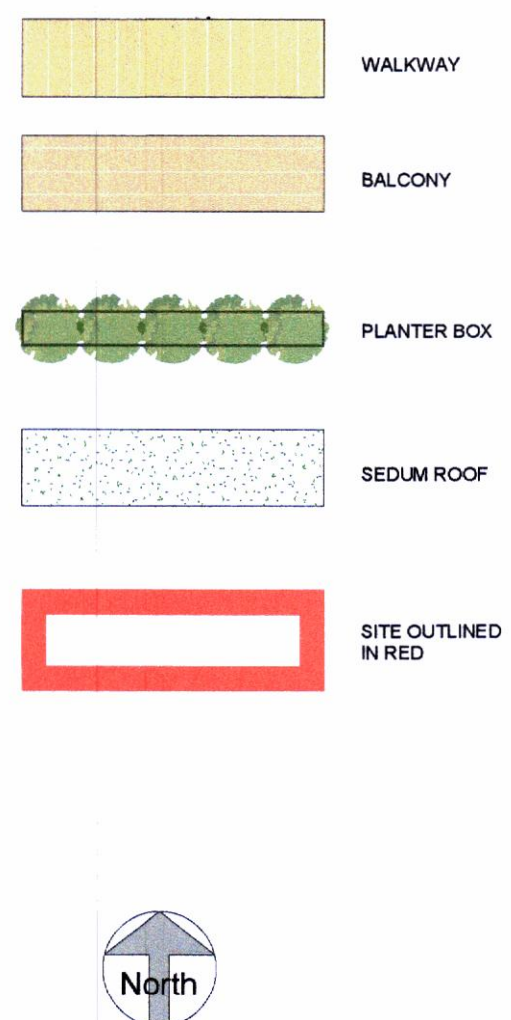

PROJECT TITLE:
Age Friendly Independent Living Residential
Development

PROJECT ADDRESS:
Moan Road,
Walkinstown,
Dublin 12

CLIENT: Delta Acorn Ltd.

DRAWING TITLE:
Ground Floor Plan

DATE: 14/06/2024 SCALE: 1:100 @A1

DRN: TG CHECKED: BW

CAD FILE REF: PLANNING

DRG. SERIES: PLANNING

NUMBER: 2135-P101-REV REVISION: