



- 1 Aluminium framed clear glass facade
- 2 Recess in facade - stainless steel or similar
- 3 Projecting aluminium fins on clear glass facade
- 4 Aluminium cladding
- 5 Clear glass balustrade
- 6 Stainless steel or similar cladding
- 7 Blue grey/matt aluminium stacked panels
- 8 Rendered wall
- 9 Projecting glass fins on clear glass facade
- 10 Clear glass
- 11 Black fritted glass
- 12 Natural anodised aluminium

RECEIVED 06/11/2025

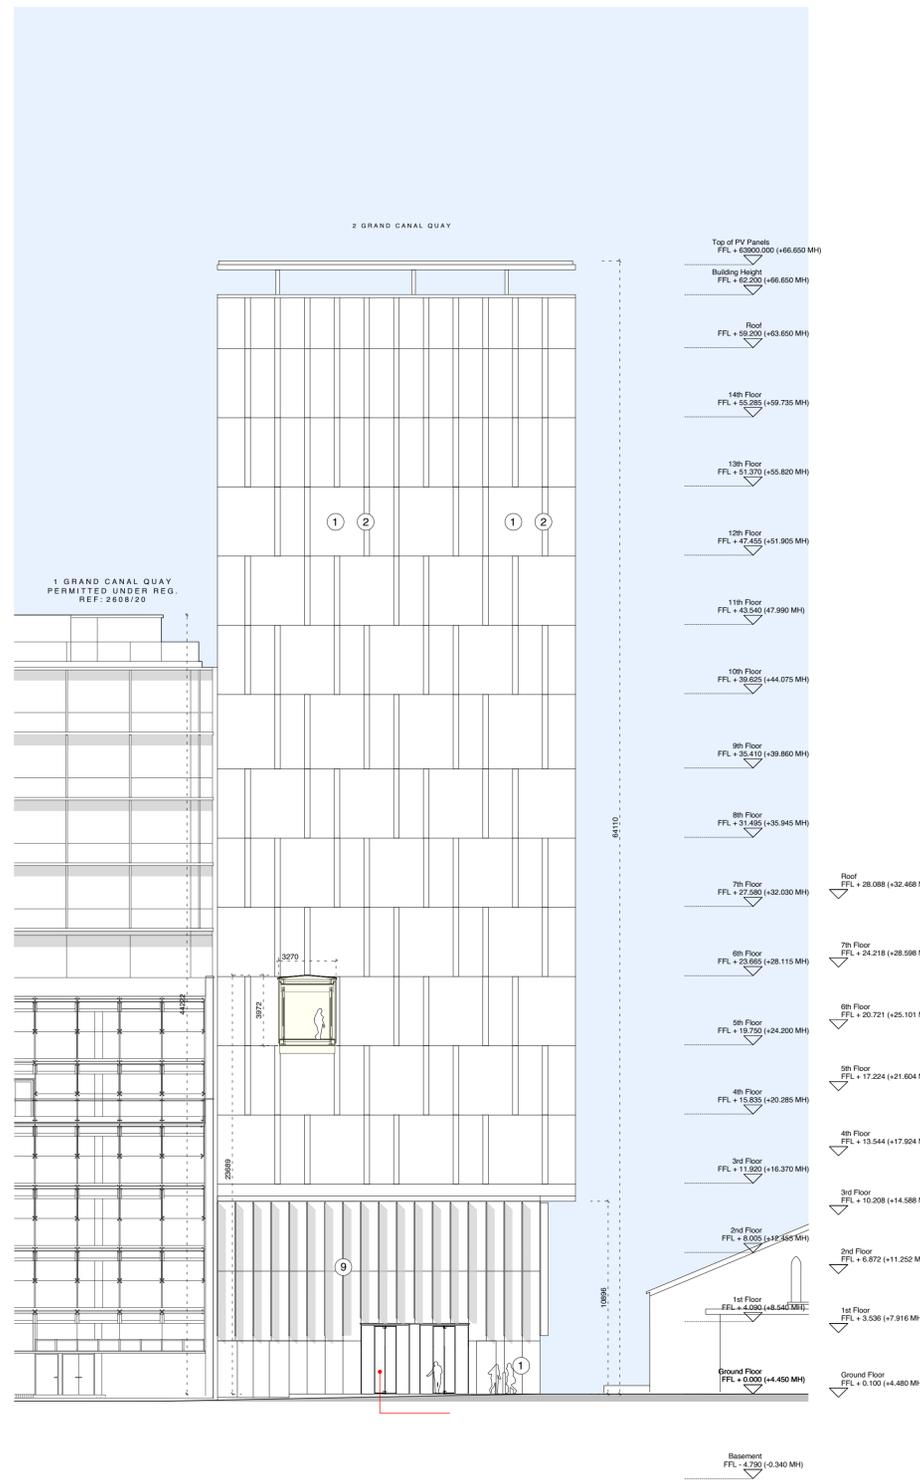

EAST ELEVATION
Scale 1:200

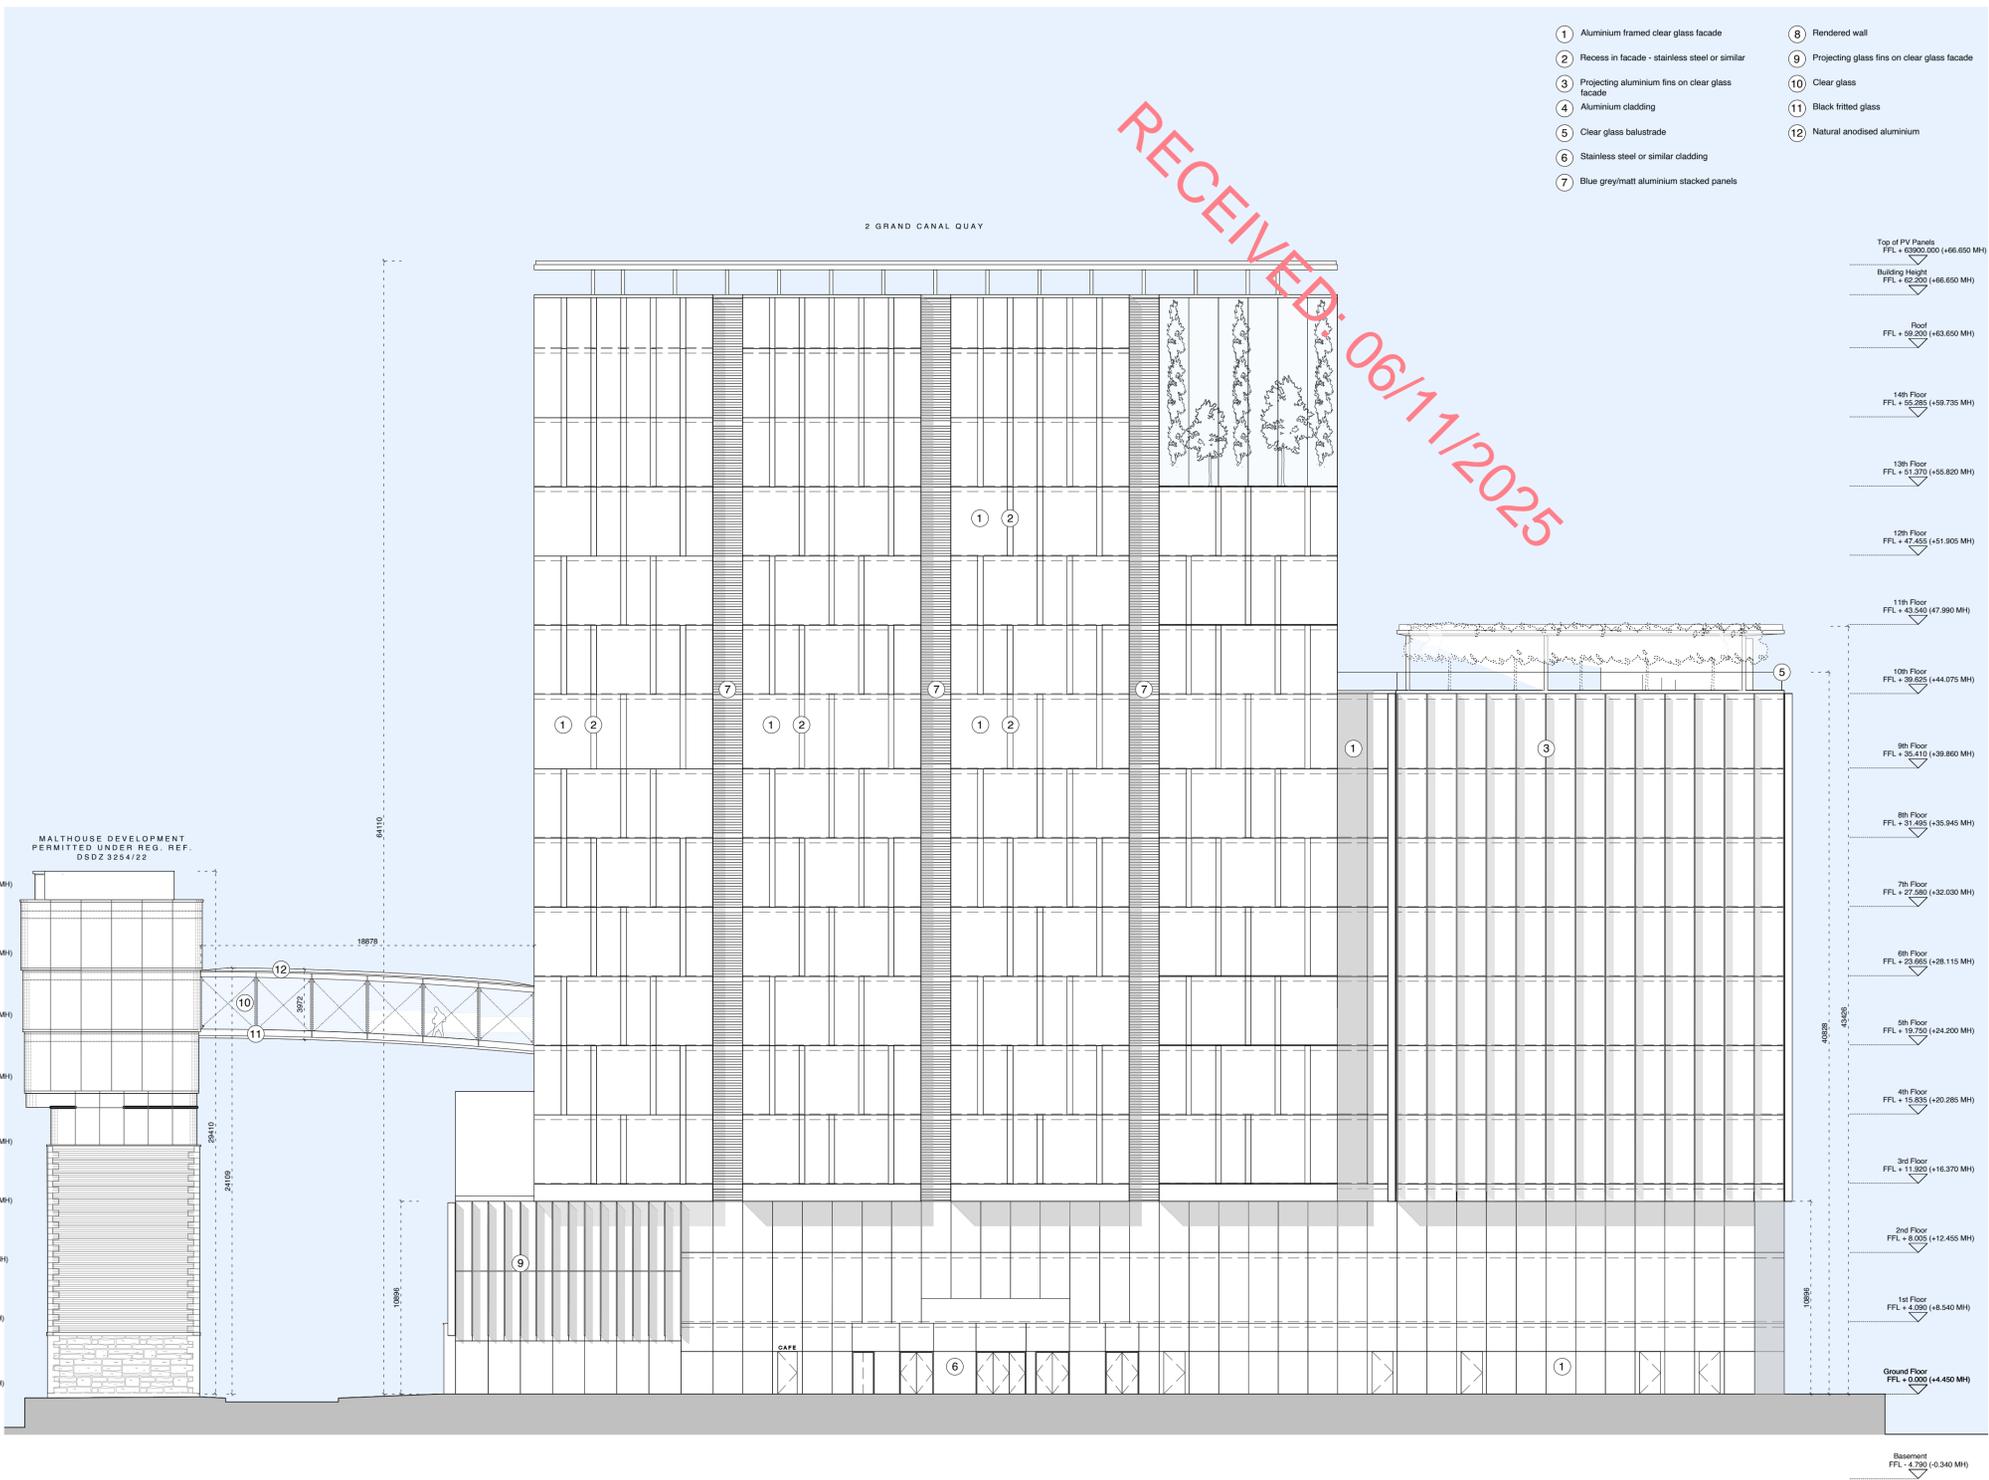

NORTH ELEVATION
Scale 1:200

CLIENT:
DESIGN TEAM:
Quantity Surveyor:
Planning:
Structural Engineer:
Services Engineer:

Fire Safety:
Facade:
Landscape:
Health & Safety:
PSDS:
Facade Access:

STATUS OF DRAWING:
PLANNING APPLICATION
Do not scale from this drawing.
All dimensions to be taken from Architect's drawings.
Discrepancies to be referred to the Architect for clarification.
The copyright of this drawing is vested in the Architects.
This drawing may not be copied or reproduced without written consent.

**APPROVED UNDER
REG. REF. DSDZ3932/23**

DRAWN BY: C. Hyland
CHECKED BY: A. Richardson
DRAWN BY:
REVIEWED BY:

DE BLACAM AND MEAGHER ARCHITECTS
4 ST. CATHERINE'S LANE WEST, DUBLIN 8 TEL: (01) 4534240 FAX: (01) 4737959 EMAIL: MAIL@DEBME.ie WWW: DEBLACAMANDMEAGHER.COM
JOB TITLE: **1 Grand Canal Quay & 2 Grand Canal Quay**
DRAWING TITLE: **Approved North and East Elevations**
DATE: **October 2025** SCALE: **1:200 @ A1** JOB No. **1930** DWG. No. **A-PA 06** REV. **6**