





1 BLOCK H LEVEL 00
SCALE: 1 : 200

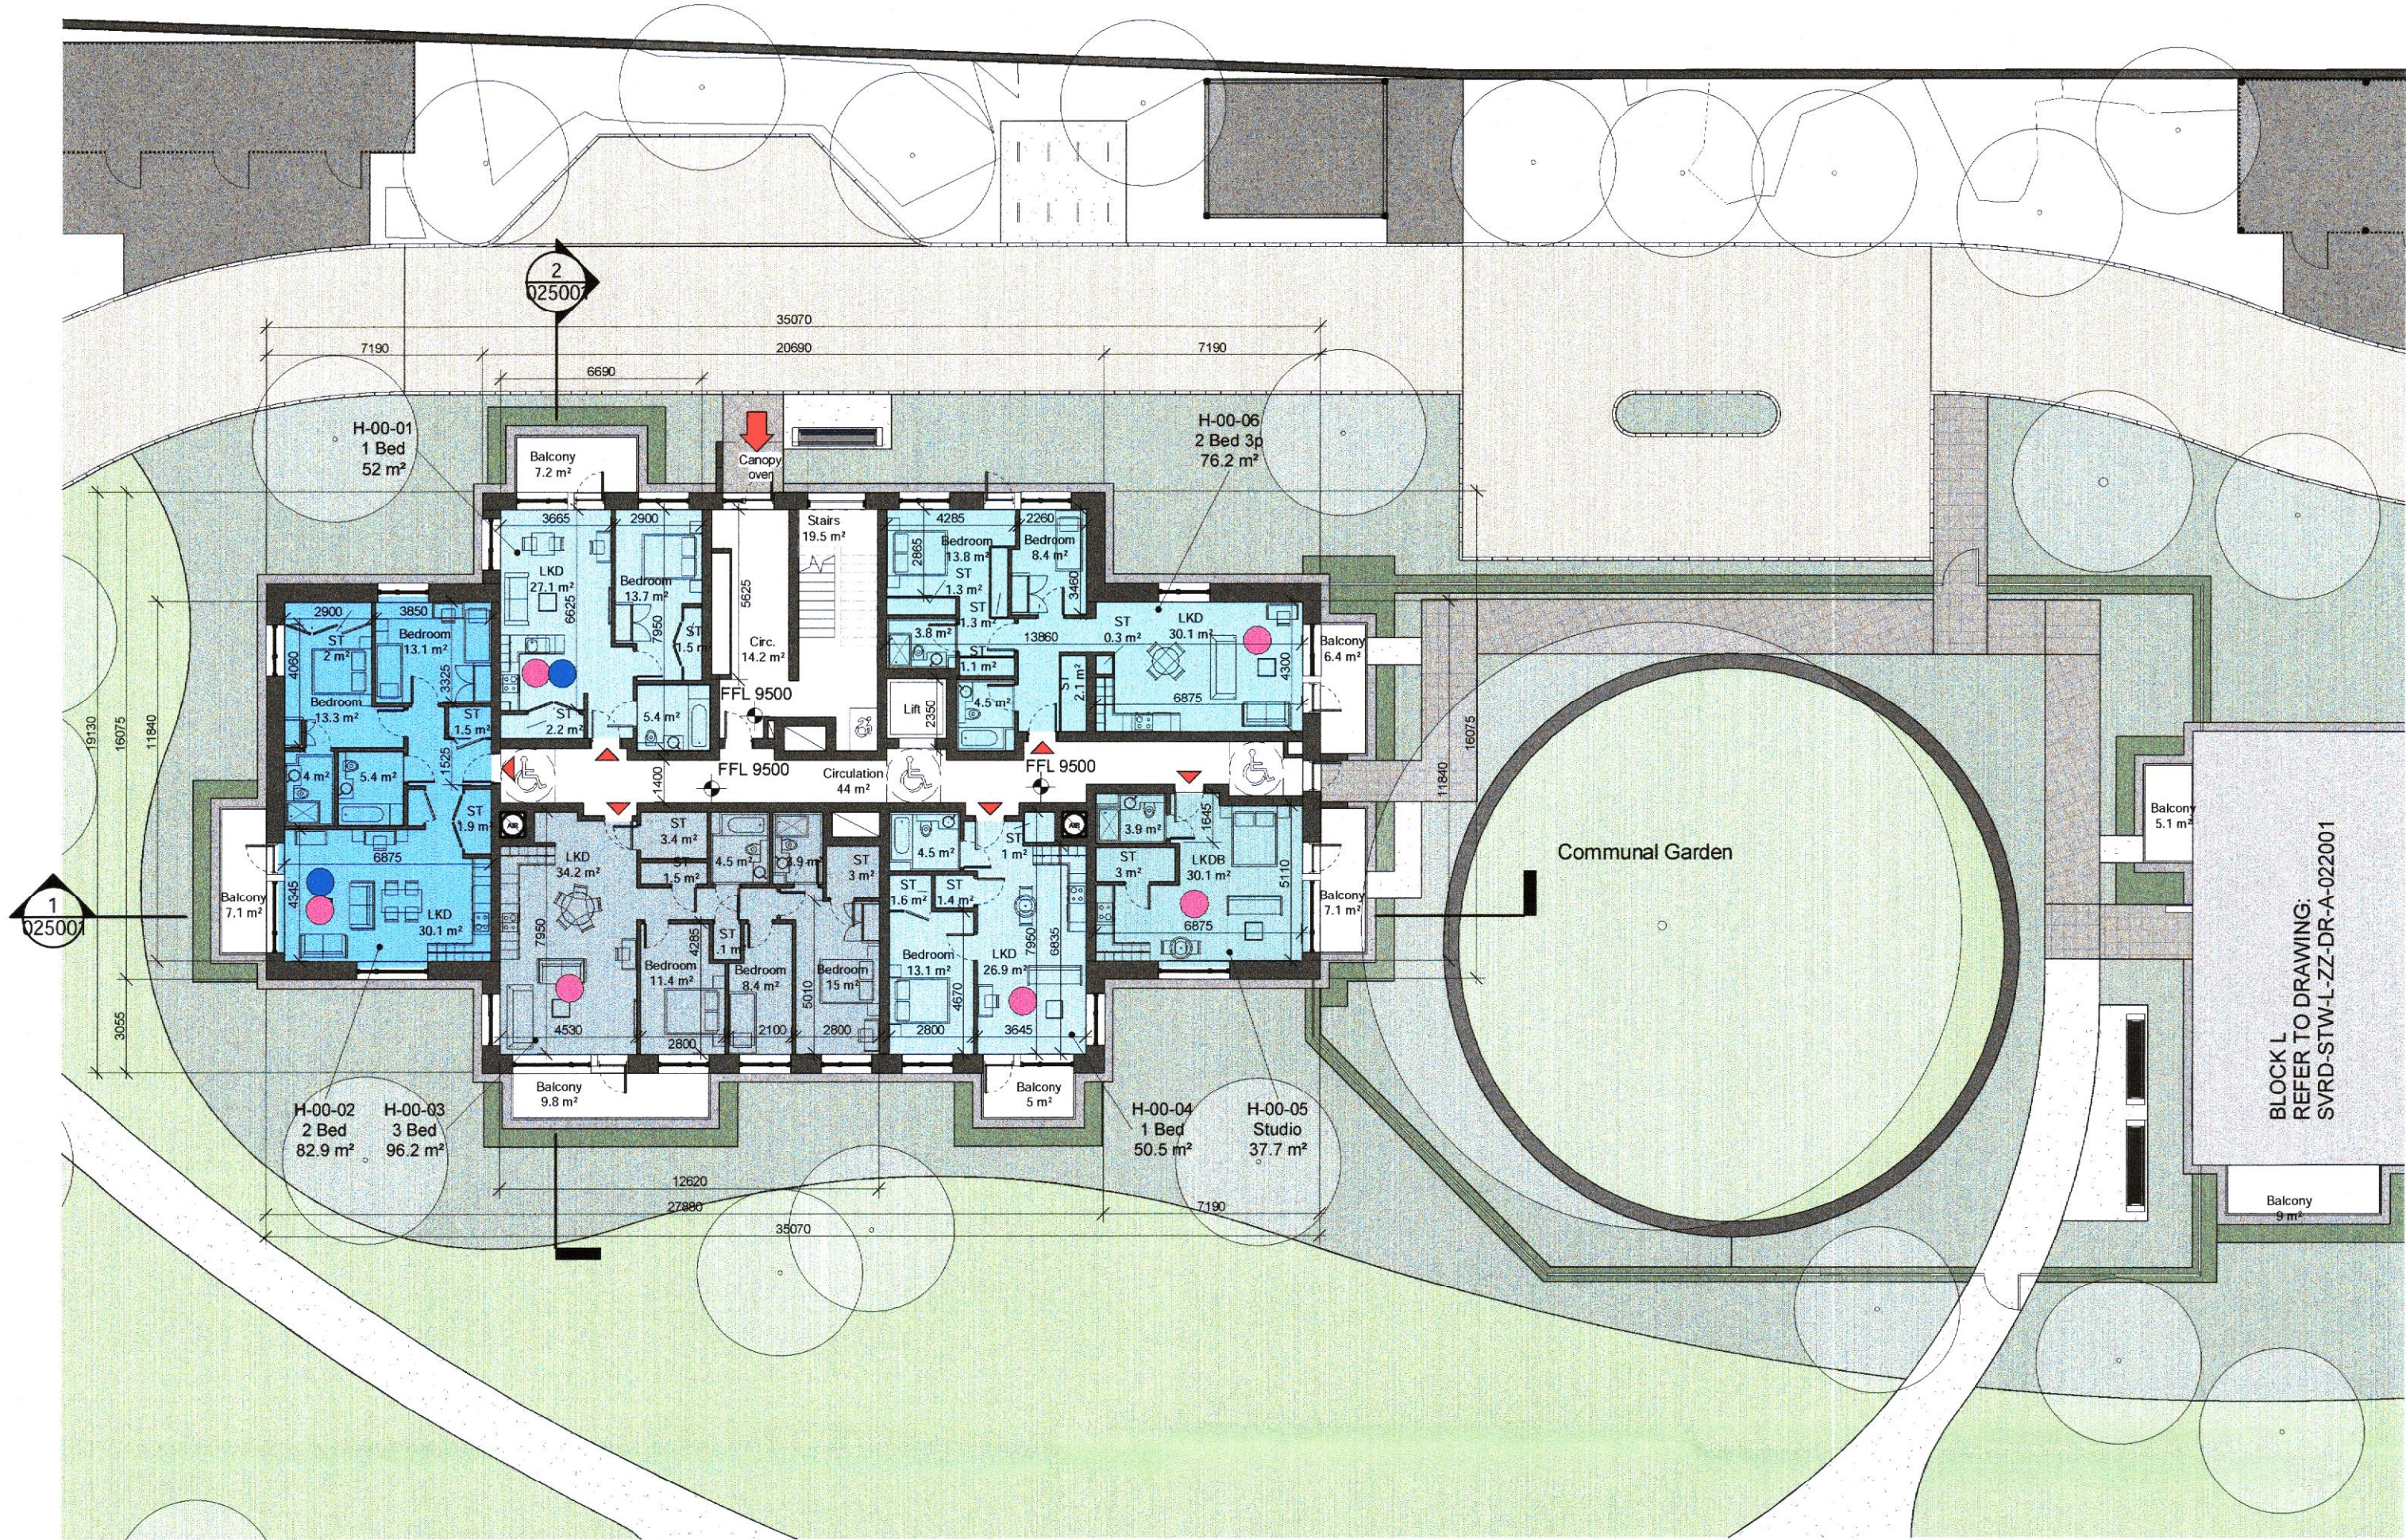


3 BLOCK H LEVEL 02
SCALE: 1 : 200

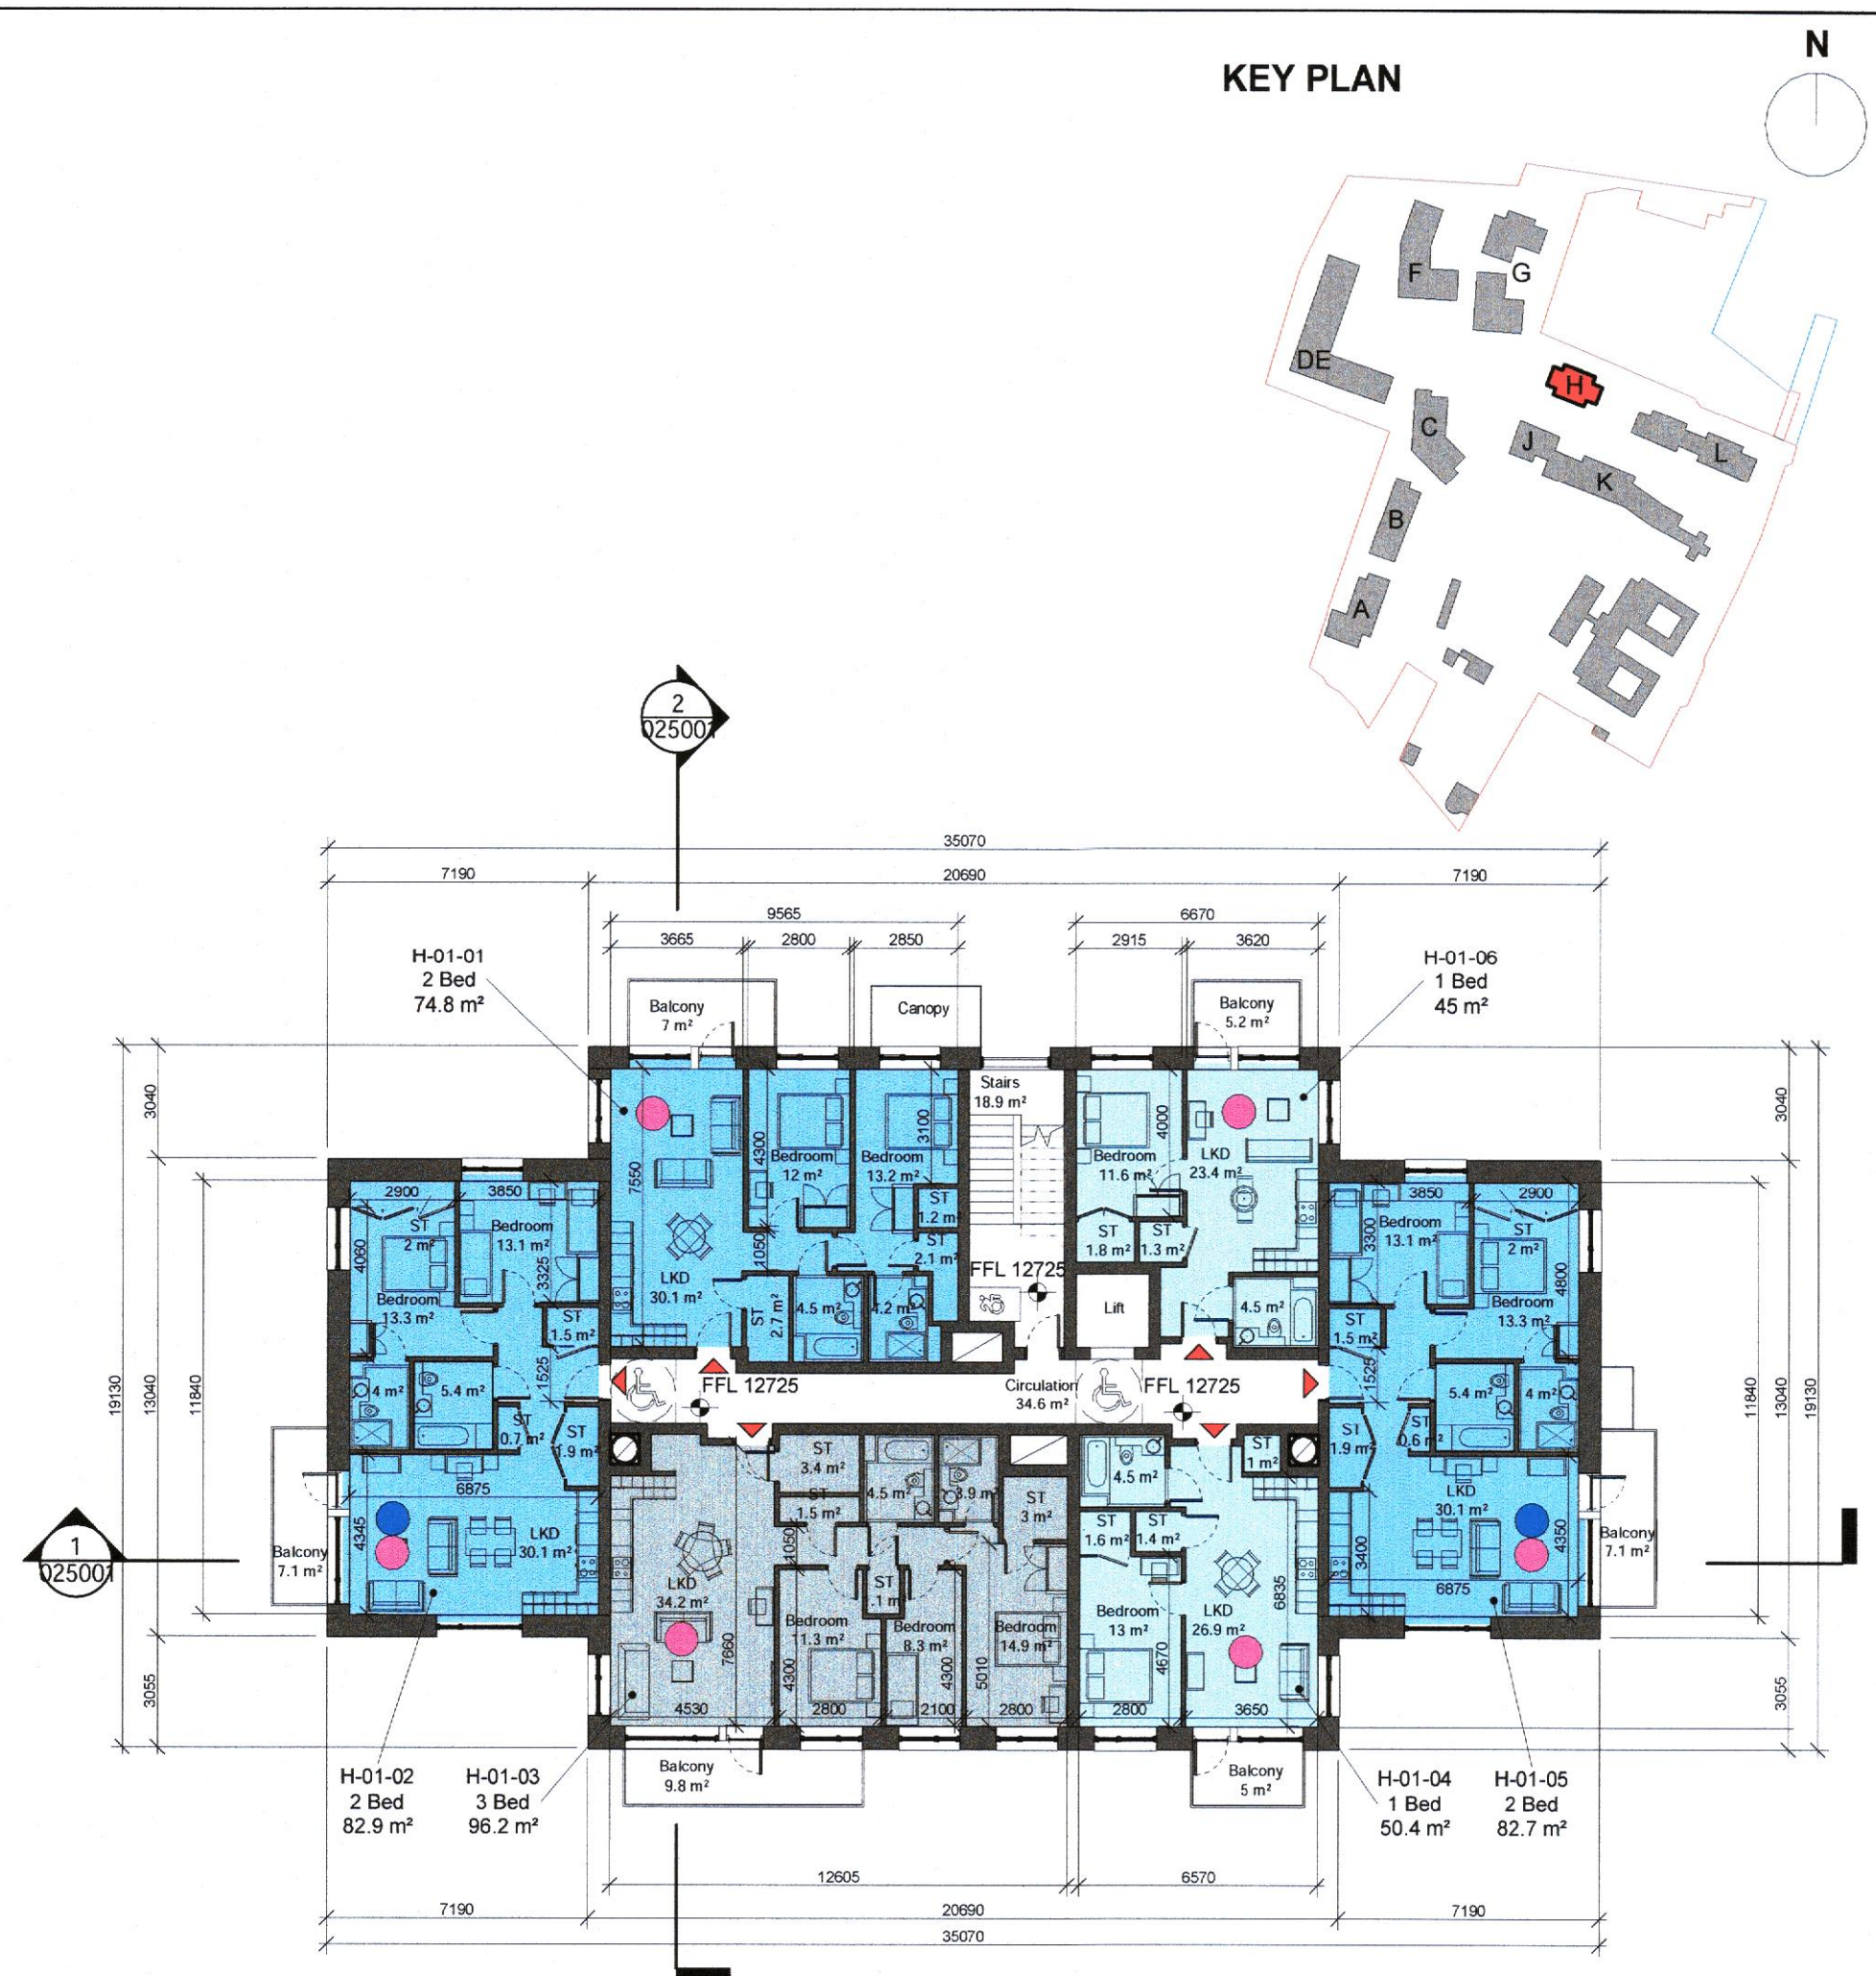

2 BLOCK H LEVEL 01
SCALE: 1 : 200



4 BLOCK H LEVEL 03
SCALE: 1 : 200

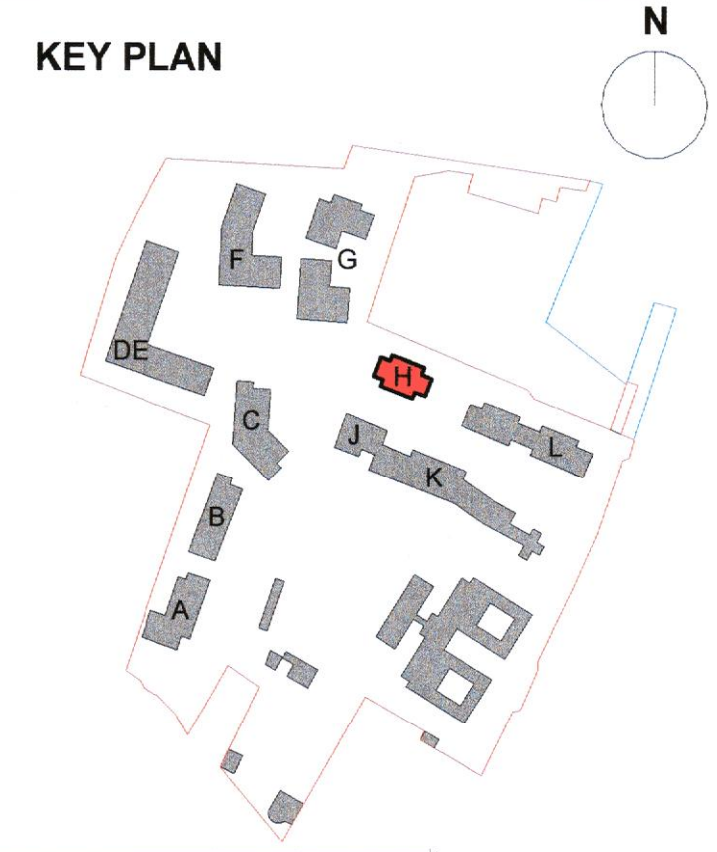

Copyright. All Rights Reserved.
This work is copyright and cannot be produced or copied in any form or by any means (graphic, electronic or mechanical including photocopying) without the written permission of the originator. Any license, express or implied, to use this document for any purpose whatsoever is restricted to the terms of the agreement or implied agreement between the originator and the instructing party.
Levels and contours are relative to an Ordnance Survey Datum.
Figured dimensions in millimetres.
All drawings are to be read in conjunction with Architectural Specification.

LEGEND:

- DENOTES DUAL ASPECT APARTMENT
- DENOTES UNIVERSAL DESIGN APARTMENT
- 1 Bed
- 2 Bed
- 2 Bed 3p
- 3 Bed
- Studio
- Circulation
- Sedum Roof

NOTES.

WALLS

Wall thicknesses are indicated as below:-
External walls - 600mm construction
Internal compartment walls - 315mm construction
Internal apartment partitions - 125mm construction

REVISION SCHEDULE			
NO.	DATE	ISSUED BY	DESCRIPTION
P01	21/10/22	PB	LRD Pre-App
P02	03/03/23	PB	LRD Application

PROJECT
ST. VINCENTS HOSPITAL FAIRVIEW REDEVELOPMENT

PROJECT ADDRESS
St. Vincent's Hospital, Fairview, Dublin 3

CLIENT
St. Vincent's Hospital Fairview

PROJECT TEAM
STW
Scott Talon Walker ARCHITECTS
19 Merrion Square, Dublin 2, Ireland
Tel: +353 (0)1 669 3000
Email: mail@stwarchitects.com
Web: www.stwarchitects.com

DRAWING
Block H Proposed Floor Plans-Ground to Third

SCALE @A1
1:200

ISSUED
03/03/23

DRAWN BY
SJM

CHECKED BY
PB

PROJECT NO.
20006

PROJECT ARCHITECT
PAUL BARRY

DRAWING NO.
SVRD-STW-H-ZZ-DR-A-022001

REVISION
P02