


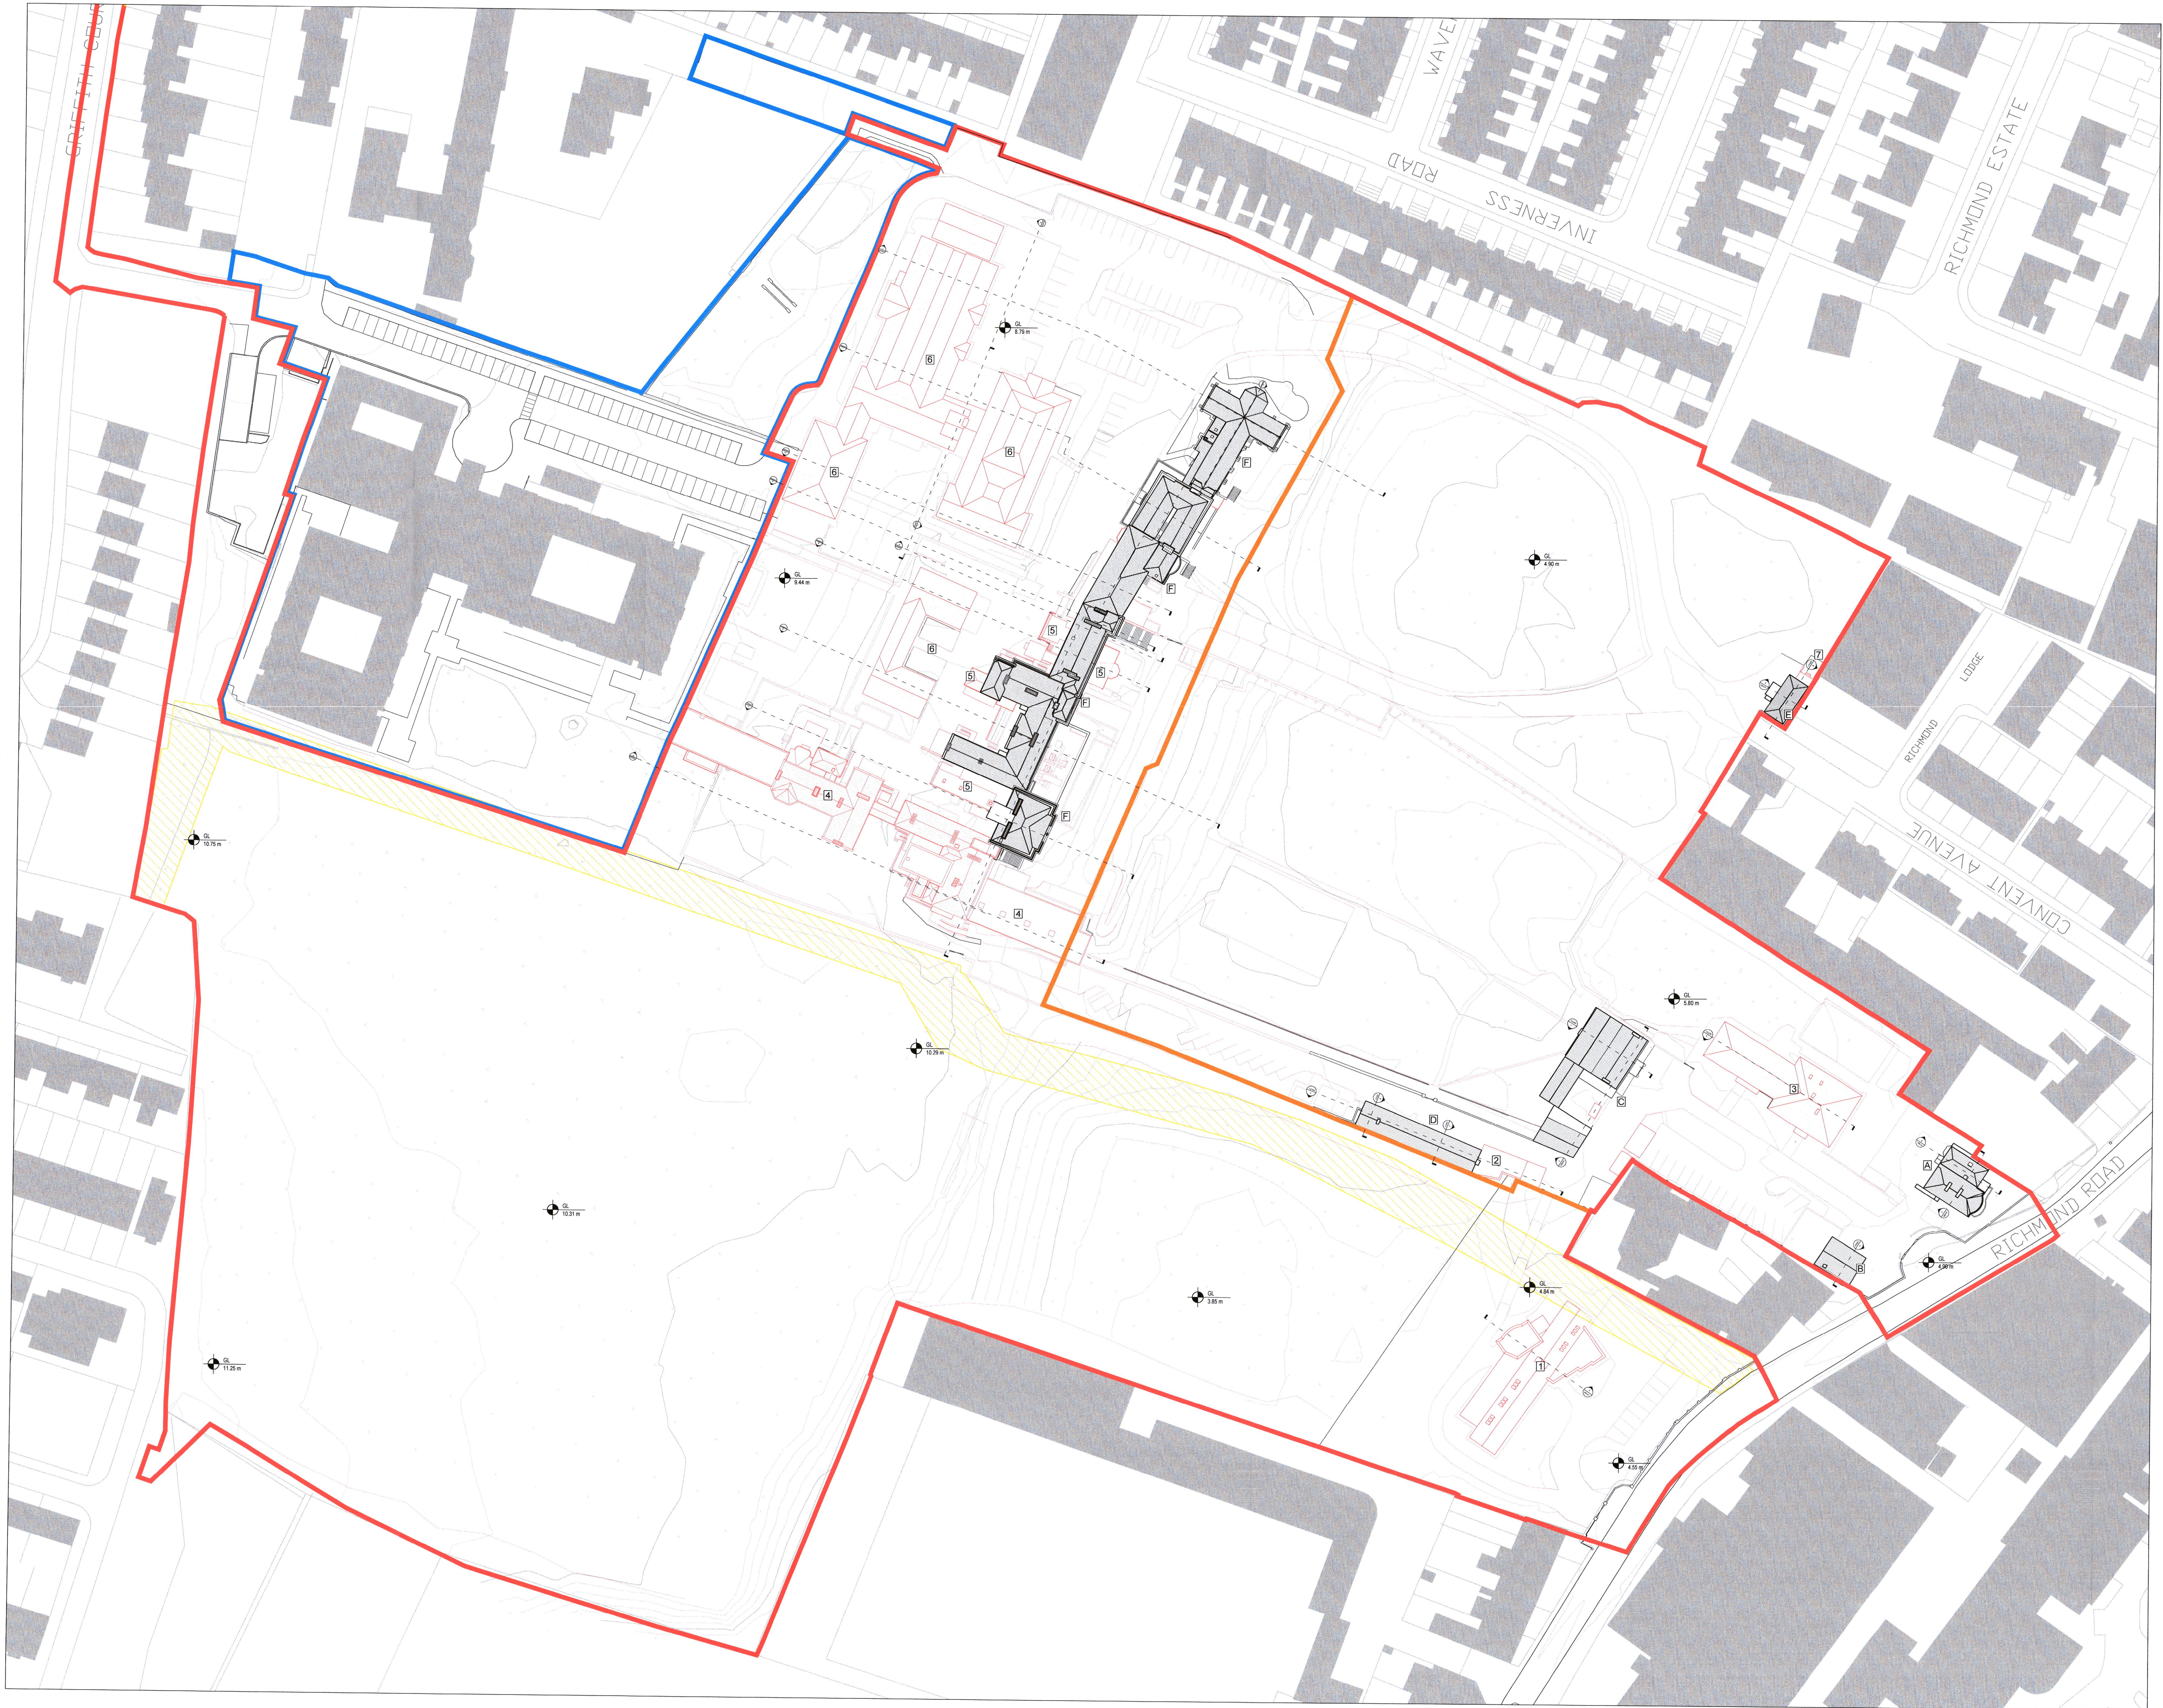

Copyright. All Rights Reserved.
This work is copyright and cannot be produced or copied in any form or by any means (graphic, electronic or mechanical including photocopying) without the written permission of the originator. Any license, express or implied, to use this document for any purpose whatsoever is restricted to the terms of the agreement or implied agreement between the originator and the instructing party.

Levels and contours are relative to an Ordnance Survey Datum

Figured dimensions in millimetres.

All drawings are to be read in conjunction with Architectural Specification.

- NOTES:
- GENERAL DRAWING NOTE:
- THIS DRAWING IS INTENDED FOR PLANNING PURPOSES ONLY.
 - THIS DRAWING IS INTENDED TO BE READ IN CONJUNCTION WITH THE FOLLOWING DOCUMENTATION:
 - THE 'PROPOSED' DRAWING SERIES
 - THE 'SCHEDULE OF WORKS'
 - THE 'CONSERVATION REPORT'
 - THE 'PLANNING DESIGN STATEMENT'
 - PLEASE REFER TO THE 'SCHEDULE OF WORKS' DOCUMENT FOR SCOPE OF WORKS ASSOCIATED WITH ALL LOCATION SPECIFIC TAGS ON THIS DRAWING.

- LEGEND:
- APPLICATION SITE BOUNDARY
 - LAND IN CLIENT OWNERSHIP
 - BOUNDARY BETWEEN PROPOSED RESIDENTIAL AND PROPOSED NEW HOSPITAL SITES
 - WAYLEAVE OVER UNDERGROUND SERVICES
 - EXISTING BUILDINGS TO BE RETAINED
 - EXISTING BUILDINGS TO BE DEMOLISHED

1. Cramnog Day Hospital _ 490m²
2. Extension To Laundry Building _ 97.4m²
3. St. Joseph's Adolescent School _ 416m²
4. St. Teresa's and the Freeman Wing _ 2339.6m²
5. Various Extensions to Historic Hospital Buildings _ 302m²
6. Hospital Facility Buildings 1 & 2 _ 2220m²
7. Extension to Rose Cottage _ 7m²
- Total Demolitions : 5872m²

- EXISTING BUILDINGS TO BE RETAINED
- A Brooklawn House
 - B Gate Lodge
 - C Richmond House
 - D Laundry Building
 - E Rose Cottage
 - F Existing Hospital Buildings

REVISION SCHEDULE				
NO.	DATE	ISSUED BY	DESCRIPTION	
P01	21/10/2022	AE	LRD Pre-App	
P02	16/03/2023	PB	LRD Application	

PROJECT

ST. VINCENT'S HOSPITAL FAIRVIEW REDEVELOPMENT

CLIENT

ST. VINCENT'S HOSPITAL FAIRVIEW

PROJECT ADDRESS

ST. VINCENT'S HOSPITAL FAIRVIEW, DUBLIN 3

PROJECT TEAM

STW
Scott Tallon Walker
ARCHITECTS

19 Merrion Square, Dublin 2, Ireland
Tel: +353 (0)1 669 3000
Email: mail@stwarchitects.com
Web: www.stwarchitects.com

DRAWING

Existing / Demolition Site Plan

SCALE @A0	ISSUED:
1:500	03/03/2023
DRAWN BY:	CHECKED BY:
Paul Barry	Ronan Phelan
PROJECT NO:	PROJECT ARCHITECT:
20006	Paul Barry
DRAWING NO.	REVISION
SVRD-STW-ST-ZZ-DR-A-022101	P02