


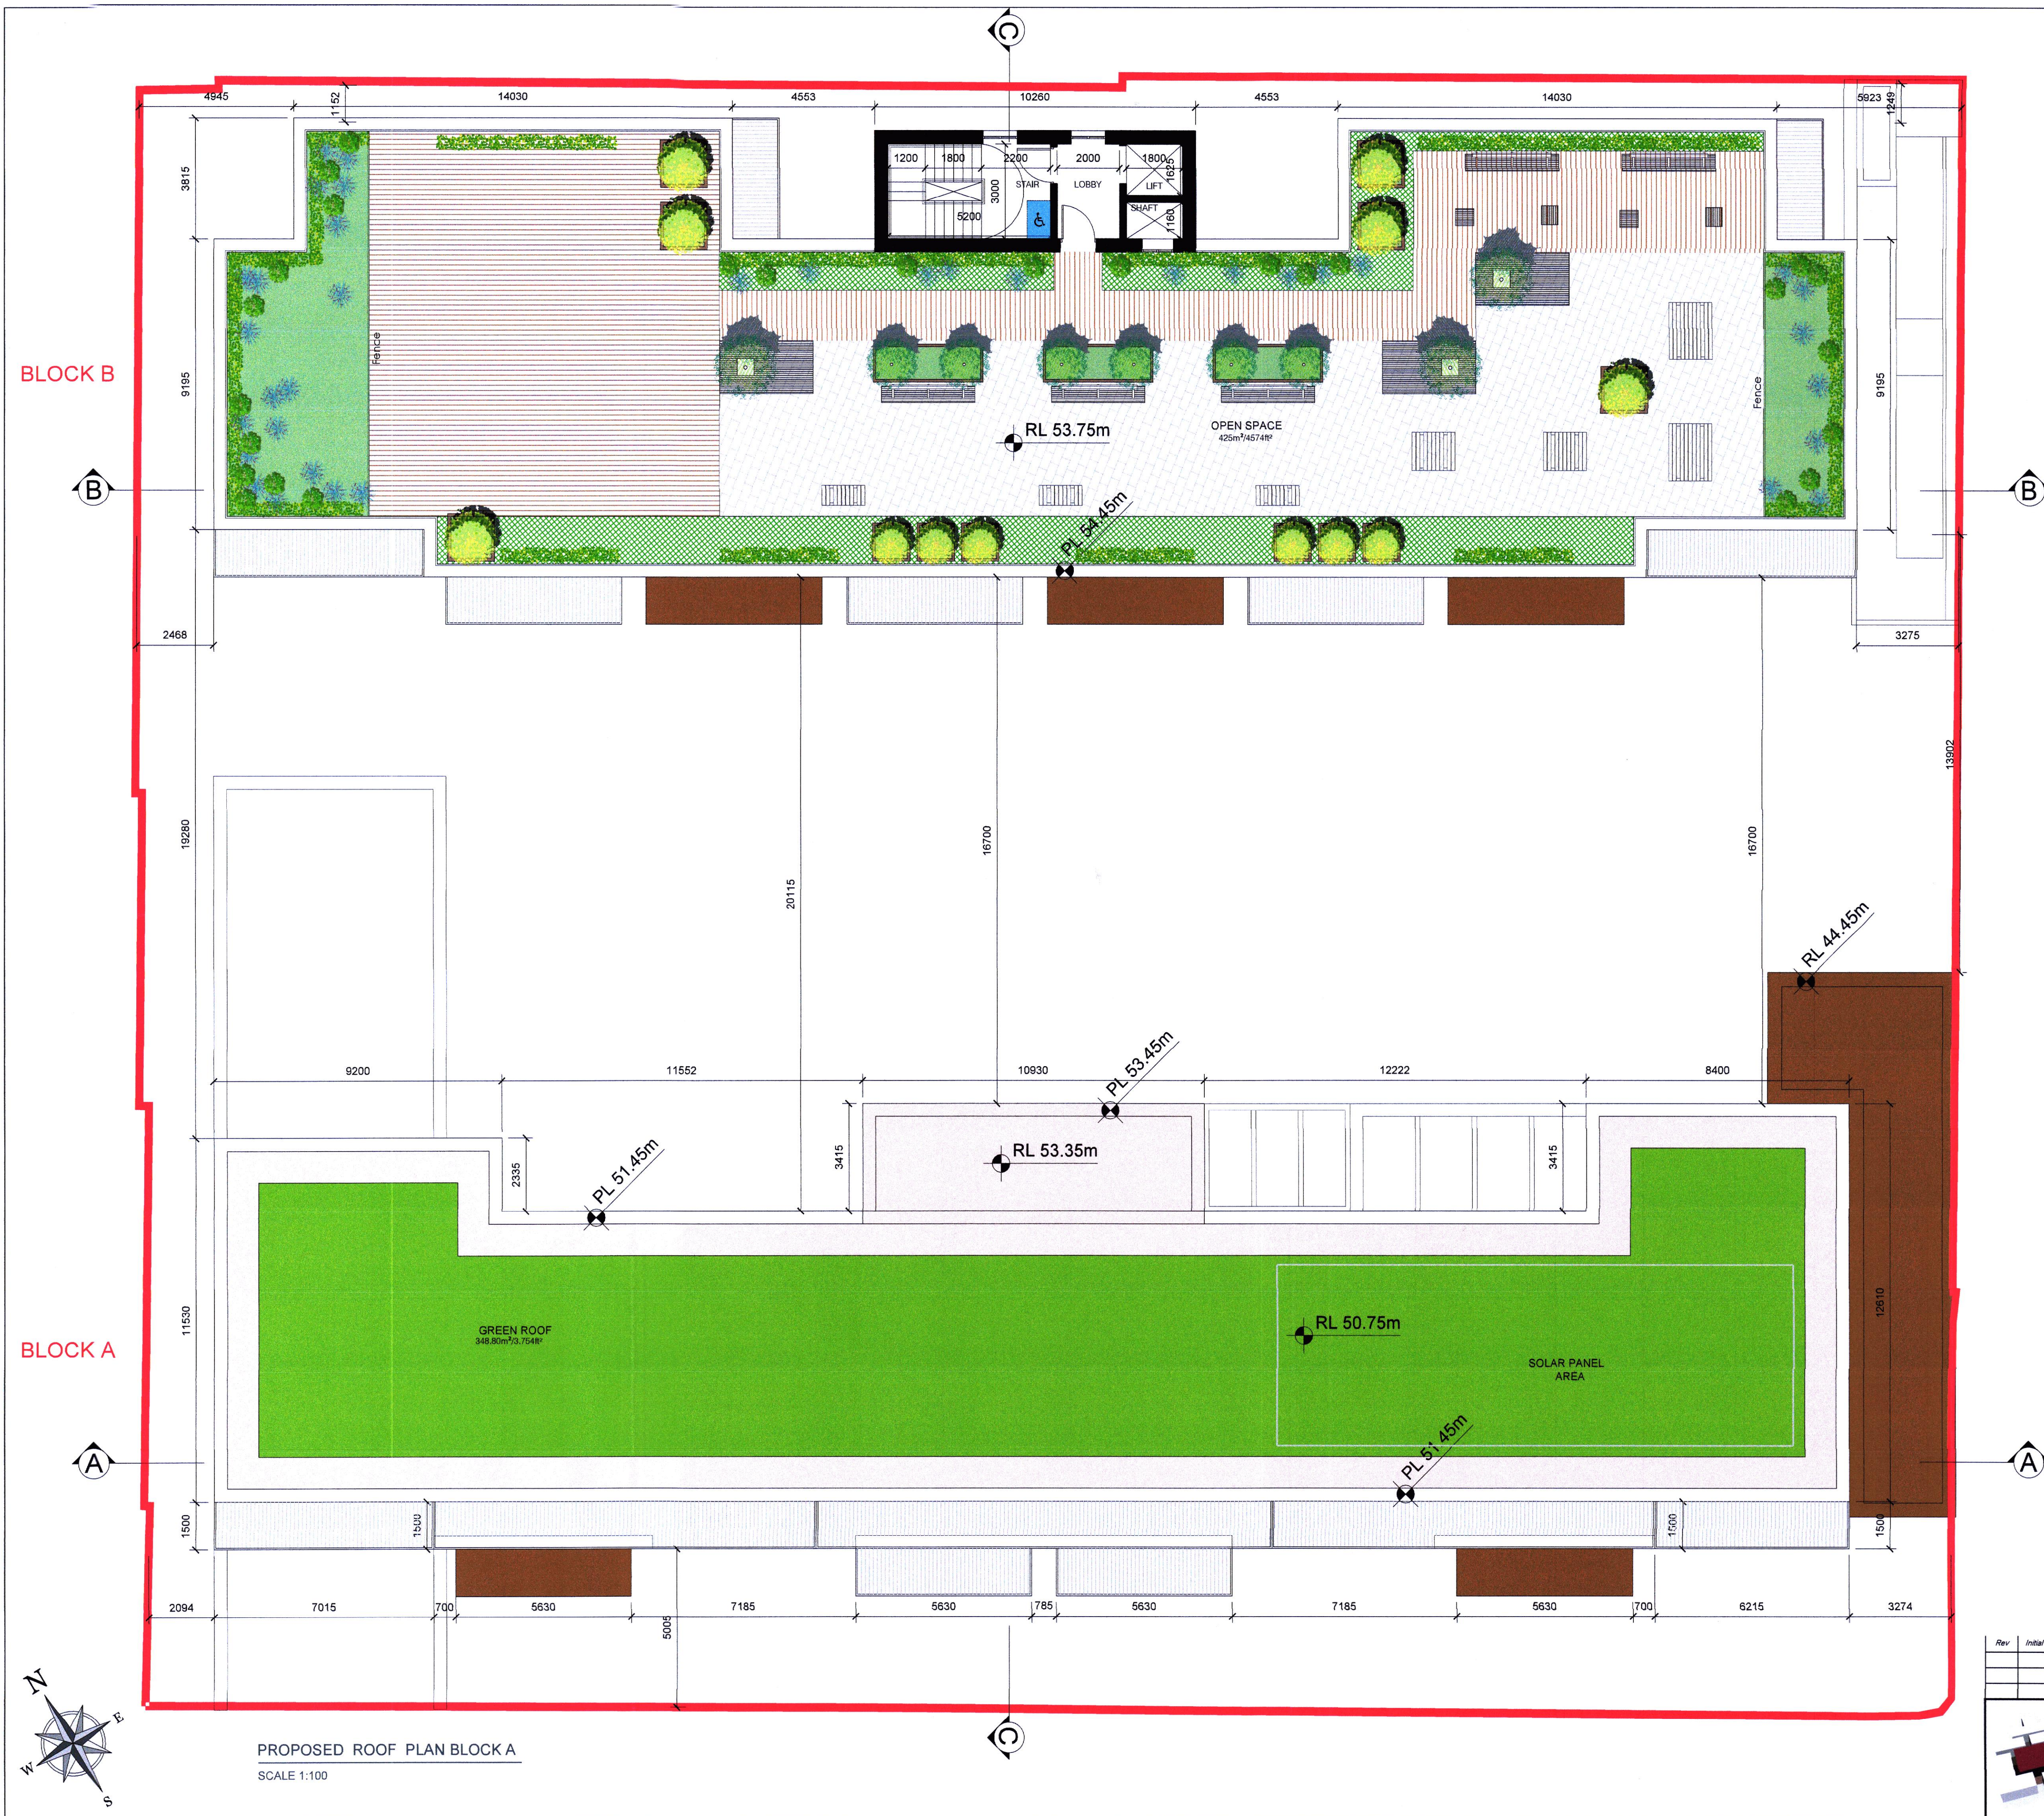

GENERAL NOTES:
** Do not scale from this drawing
** Use figured dimensions only
© This drawing is copyright. No part of this document may be reproduced or transmitted in any form or stored in any retrieval system from the copyright holder, except as agreed for use on a project, for which the document was originally issued.

SCHEDULE OF ACCOMMODATION - TOTAL UNITS No.69

BLOCK A (4 STOREYS) - 20 APARTMENTS				
FLOORS	1 BED	2 BED	TOTAL UNITS	TOTAL AREA
3 rd FLOOR	2	4	6	508 m ²
2 nd FLOOR	-	6	6	565 m ²
1 st FLOOR	-	5	5	488 m ²
GROUND FLOOR	1	2	4	440 m ²
TOTAL	03	17	20	2,001 m ²

DCC PLAN NO 3308/20
RECEIVED: 03/12/2020

BLOCK B (5 STOREYS) - 49 APARTMENTS				
FLOORS	1 BED	2 BED	TOTAL UNITS	TOTAL AREA
4 th FLOOR	10	-	10	623 m ²
3 rd FLOOR	10	-	10	623 m ²
2 nd FLOOR	10	-	10	623 m ²
1 st FLOOR	10	-	10	623 m ²
GROUND FLOOR	8	1	9	623 m ²
TOTAL	48	01	49	3,115 m ²

BASEMENT 1,564 m²

GROSS FLOOR AREA (BLOCK A+B+BASEMENT)= TOTAL 6,680 m²

ADDITIONAL INFORMATION

Rev	Initial	Date	Revision Description

downey PLANNING & ARCHITECTURE 1 Westland Sq, Pearse Street, Dublin 2, Ireland - Tel +353 (0) 1 253 0220 - www.dpa.ie		RIA Registered Architect 2020	
CLIENT ANDREW HAYDON, COLIN DALY & NICOLA DALY		SCALE @ A1 1:100	PAPER SIZE A1
PROJECT PROPOSED RESIDENTIAL DEVELOPMENT AT BANNOW ROAD, CABRA		DRAWN BY PM	JOB NO. 524_004
DWG. TITLE PROPOSED ROOF PLAN BLOCK A		CHECKED BY BW	DATE 27.11.2020
		REVISION:	