


NOTES:

KEY:

- Retained existing structure
- Elements to be removed shown in red

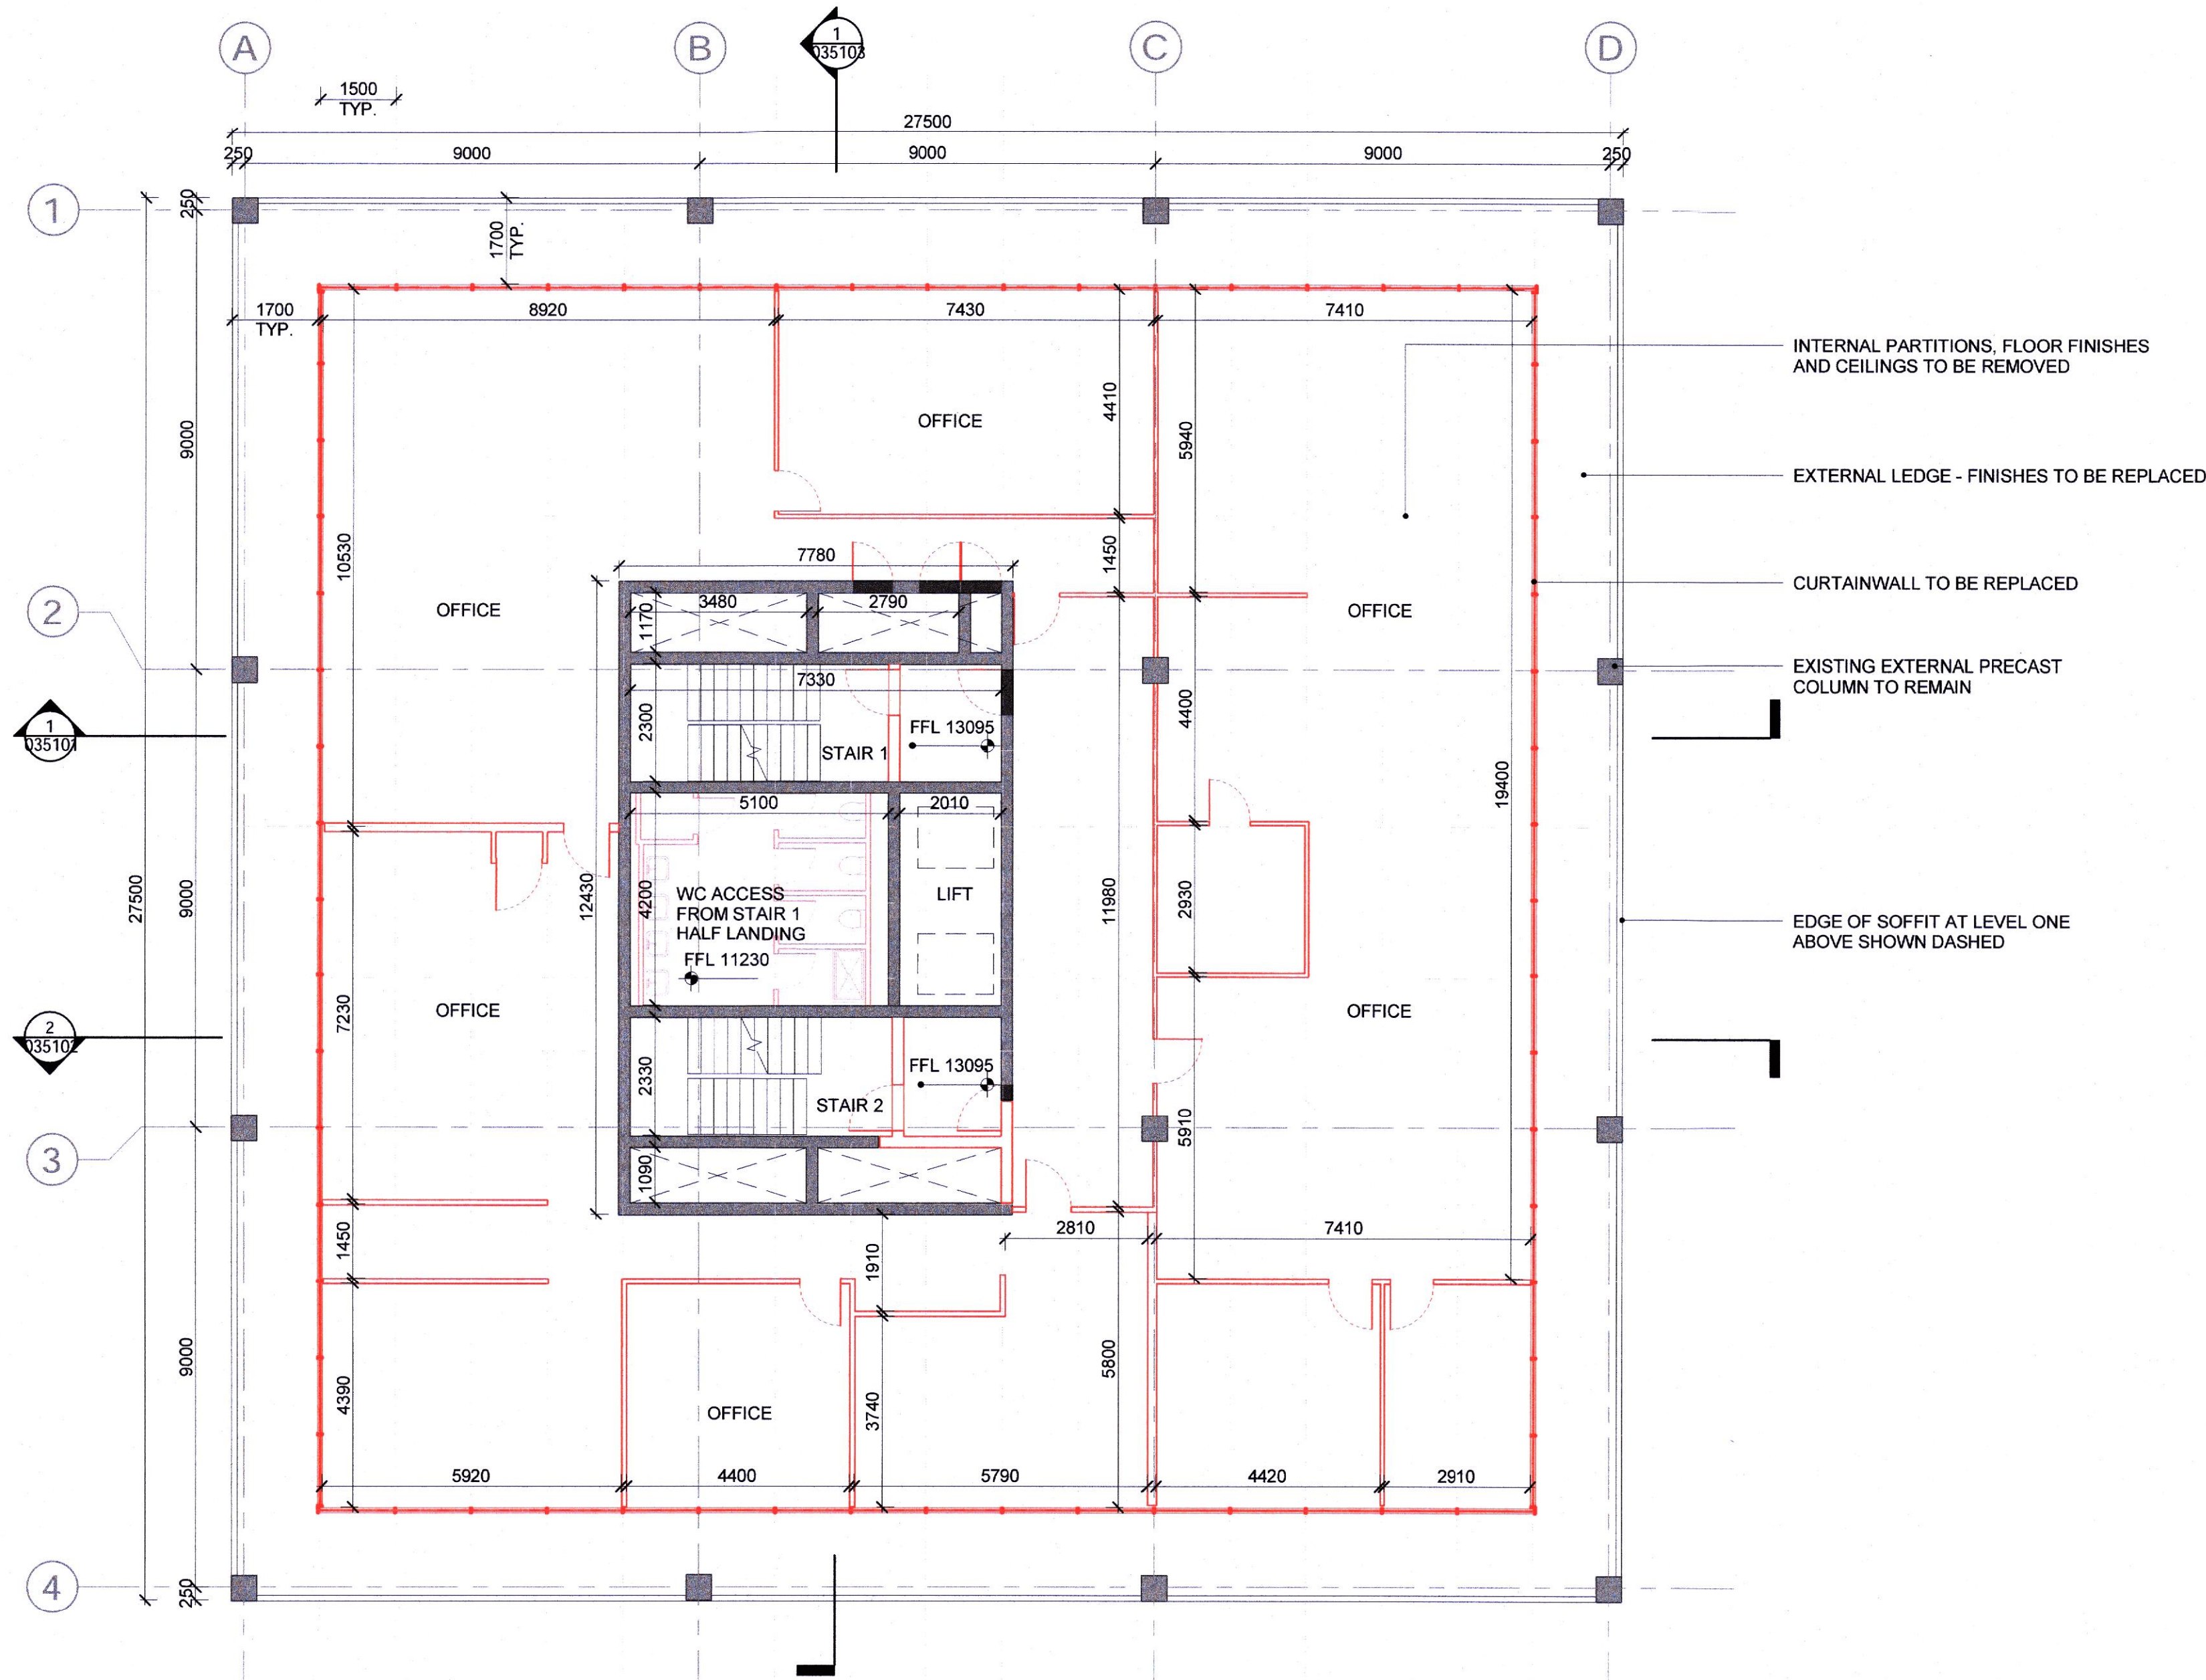

DCC PLAN 4144/24
RECEIVED: 12/08/2024

REVISION SCHEDULE

NO.	DATE	ISSUED BY	DESCRIPTION
C01	31/07/24	AP	Issued for Planning

Scott Tallon Walker Architects

PROJECT:
DUBLIN PORT CENTRE REDEVELOPMENT

APPOINTING PARTY:
DUBLIN PORT COMPANY

DRAWING:
FIRST FLOOR PLAN - EXISTING

SCALE@A1: 1:100	ISSUED: 31/07/24	DRAWN BY: AP	CHECKED BY: PH
INTERNAL PROJECT NO: 23067	PROJECT ARCHITECT: PAUL HADFIELD	DRAWING NO: DPC-STW-ZZ-01-DR-A-032104	
			REVISION C01