


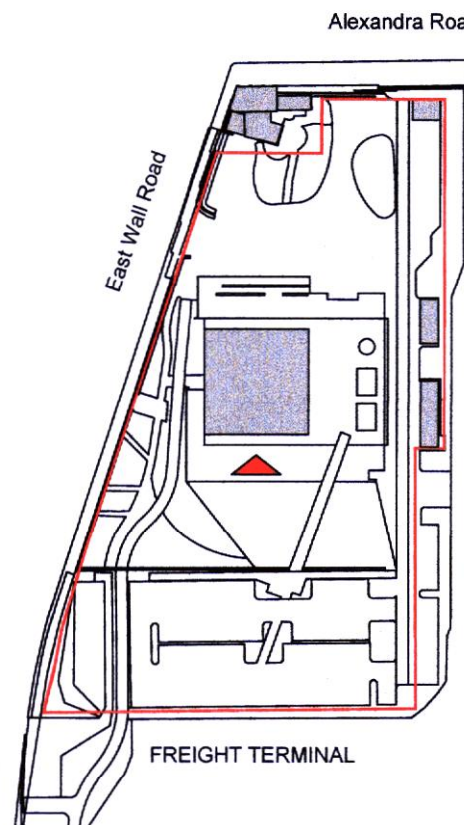

NOTES:

KEY PLAN 1:2000



PROPOSED ELEVATION MATERIALS KEY:

|    |   |
|----|---|
| 1  | Existing concrete structural elements - to be made good, cleaned, repaired & sealed.                                |
| 2  | Curtainwall glazing                                                                                                 |
| 3  | Curtainwall glazing with fixed external natural aluminium louvres                                                   |
| 4  | Curtainwall glazing with fixed external precast concrete louvres                                                    |
| 5  | Natural aluminium louvered plant enclosure with concealed access doors.                                             |
| 6  | Existing parapet with new aluminium coping and setback upstand to rear to accommodate roof insulation and drainage. |
| 7  | Glass balustrade with stainless steel handrail.                                                                     |
| 8  | Existing metal guardrail to podium edge                                                                             |
| 9  | Natural aluminium cladding                                                                                          |
| 10 | Canopy to viewing gallery                                                                                           |
| 11 | Brise soleil to lower ground                                                                                        |
| 12 | Natural aluminium cladding to Fire lift overrun                                                                     |
| 13 | Natural aluminium Louvre                                                                                            |

DESIGN PLAN 4144/24  
RECEIVED: 12/08/2024


REVISION SCHEDULE

| NO. | DATE     | ISSUED BY | DESCRIPTION         |
|-----|----------|-----------|---------------------|
| C01 | 31/07/24 | AP        | Issued for Planning |
|     |          |           |                     |
|     |          |           |                     |
Scott Tallon Walker Architects

PROJECT:  
DUBLIN PORT CENTRE REDEVELOPMENT  
APPOINTING PARTY:  
DUBLIN PORT COMPANY  
DRAWING:  
SOUTH ELEVATION - PROPOSED

|                                          |                                     |                 |                   |
|------------------------------------------|-------------------------------------|-----------------|-------------------|
| SCALE@A1:<br>1:100                       | ISSUED:<br>31/07/24                 | DRAWN BY:<br>AP | CHECKED BY:<br>PH |
| INTERNAL PROJECT NO:<br>23067            | PROJECT ARCHITECT:<br>PAUL HADFIELD |                 |                   |
| DRAWING NO:<br>DPC-STW-ZZ-ZZ-DR-A-034002 |                                     | REVISION<br>C01 |                   |

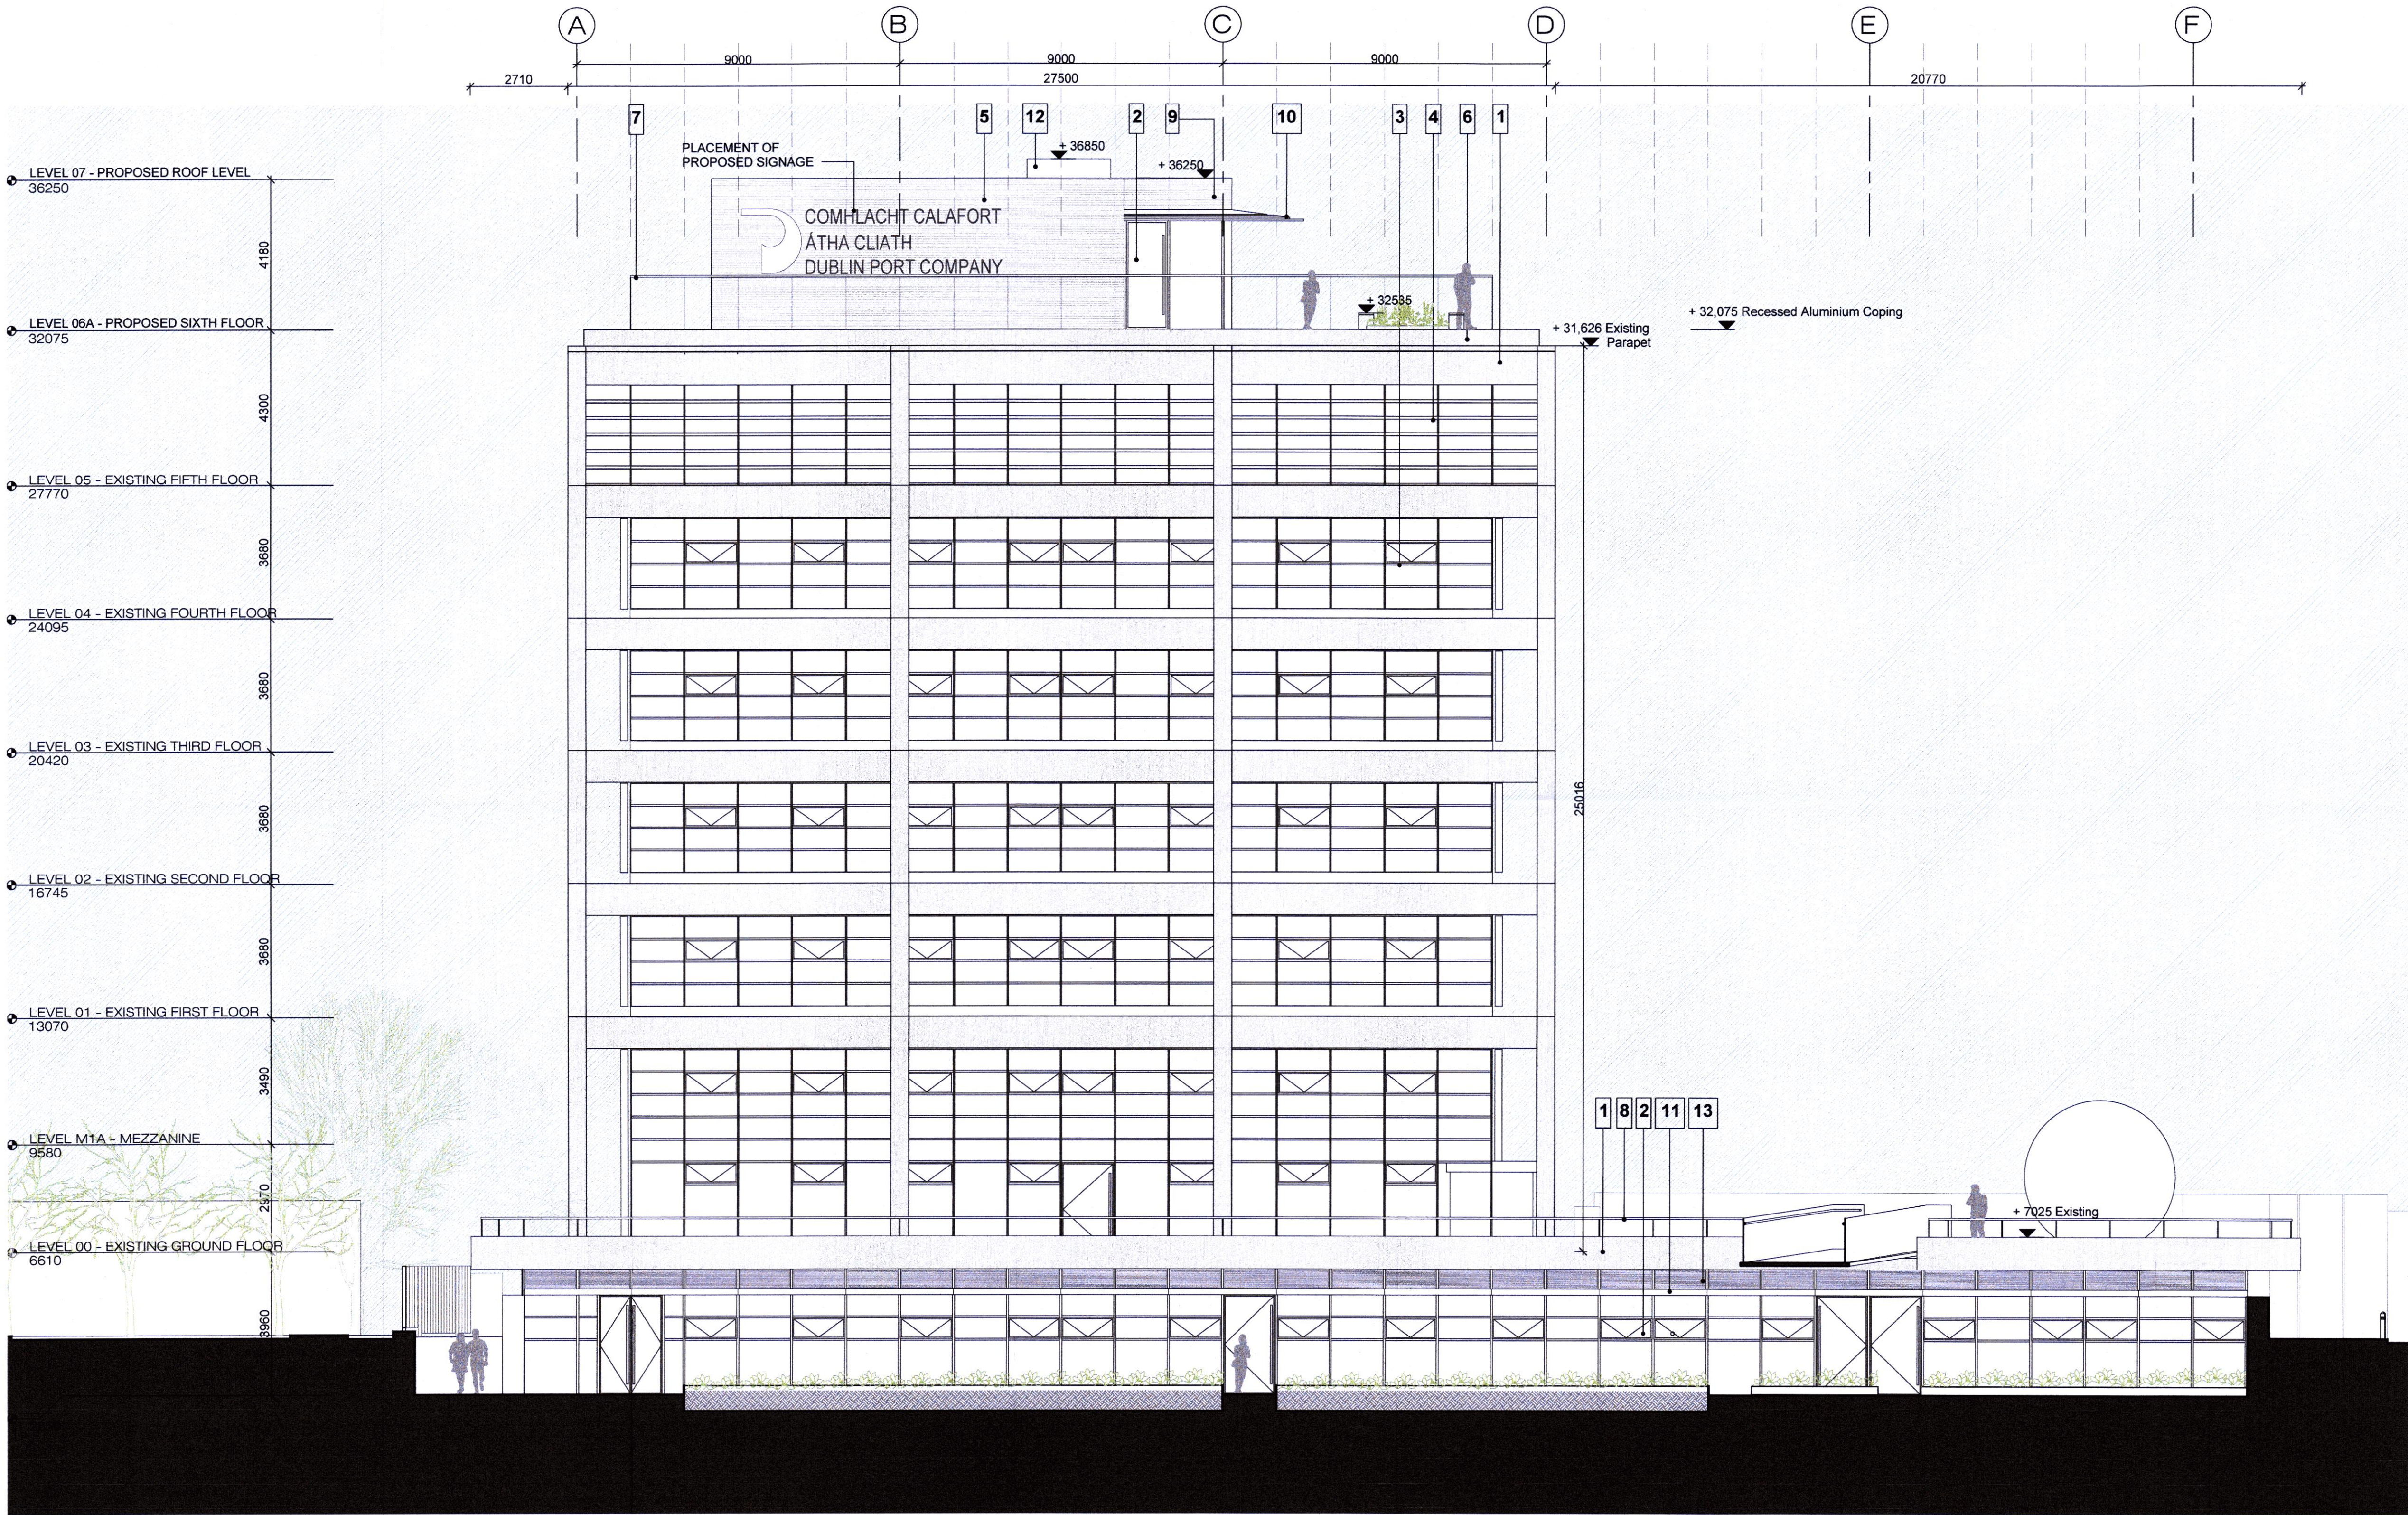

1 PROPOSED SOUTH ELEVATION  
SCALE: 1:100