
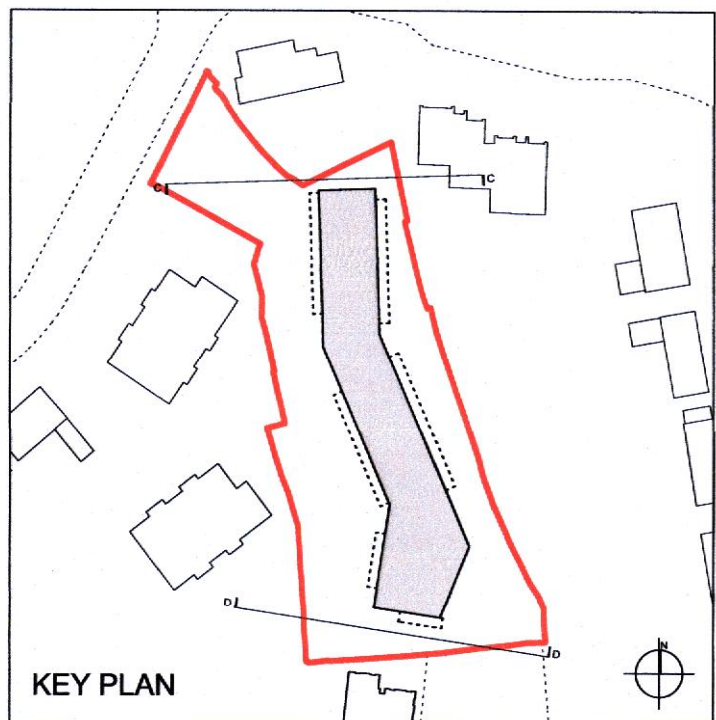


PROPOSED SECTION C-C - NORTH ELEVATION
1:250 @ A1

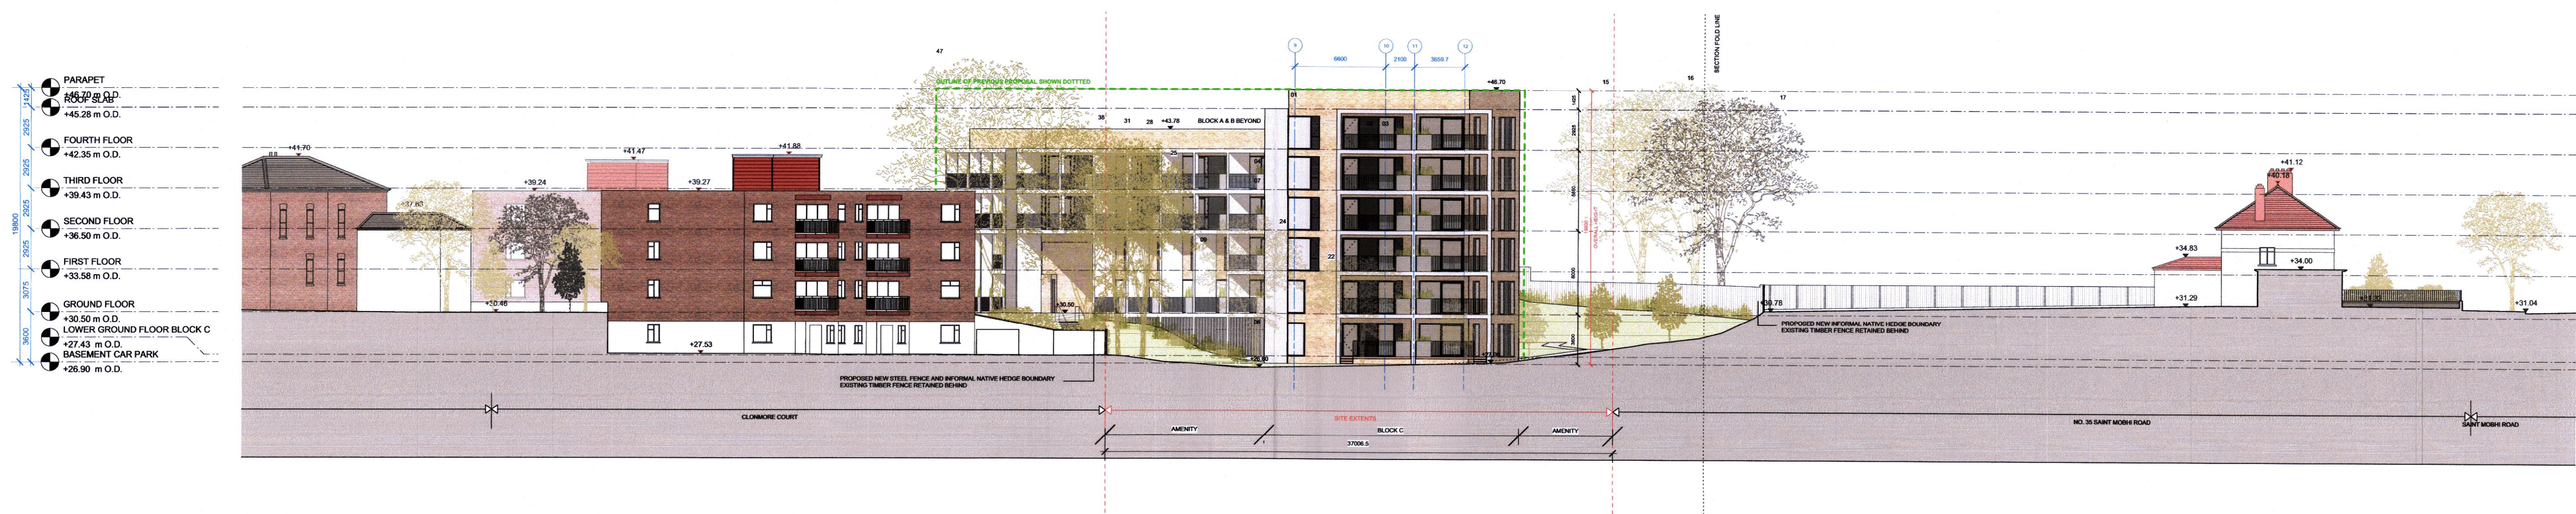

PROPOSED SECTION D-D - SOUTH ELEVATION
1:250 @ A1

PLAN NO: 2683/21 ADD.
INFO REC. 03/02/2022

APPLICATION SITE BOUNDARY
AREA: 3953 M2 / 0.99 HECTARES

BASED ON:
OS MAP - COPYRIGHT: ORDNANCE SURVEY IRELAND
ITM CENTRE PT. COORDINATES: 715542, 737854
PLANNING PACK LICENCE: DTA ARCHITECTS - PLOT REF. NO. 50174140_1 / 24-FEB-2021
TOPOGRAPHIC SURVEY RECEIVED FROM BPM SURVEYS LIMITED: 18.06.2020
BPM JOB ID: X53 - GRID: ITM PROJECTION - LEVEL DATUM: O.D. MALIN HEAD (RTK GPS)

REVISION	DATE	NOTES
A	31.01.2022	PLANNING - FURTHER INFORMATION ISSUE

REVISION	DATE	NOTES

DRG NO: 2006-BRD-PL-111-A
PROJECT: GLENDAVON, GLASNEVIN
DRAWING: CONTIGUOUS ELEVATION SHEET 2

SCALE: 1:250 @ A1
JOB NO: 2006-BRD
SERIES: PLANNING
DATE: 28.04.21
DRAWN: SG
CHECKED: CKNR

DTA ARCHITECTS
ARCHITECTURE & URBAN DESIGN
12-14 COLLEGE GREEN, DUBLIN 2
T: 353 (0) 1 6777742
E: info@dtai.ie
WWW.DTAI.IE

THIS DRAWING TO BE READ IN CONJUNCTION WITH RELEVANT CONSULTANTS DRAWINGS - NOTIFY ARCHITECTS OF ANY DISCREPANCIES - CHECK DIMENSIONS ON SITE - DO NOT SCALE - USE FIGURED DIMENSIONS ONLY - COPYRIGHT RESERVED FOR DEREK TYNAN ASSOCIATES LTD. / TIA DTA ARCHITECTS