



MATERIALS LEGEND

BRICK FACADE

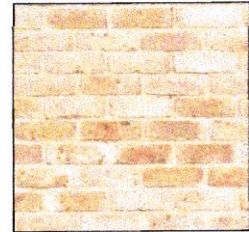


01 LIGHT COLOURED BRICK TO LATER DETAIL/SELECTION. BRICK CONTINUOUS/RETURNED TO ALL RECESSES, REVEALS AND PARAPETS.

METAL CLADDING

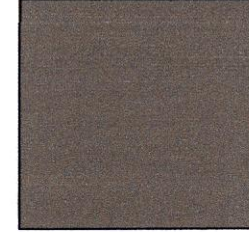


02 GREY ALUMINIUM SOLID WALL PANELS AND RELATED CLADDING TO MATCH WINDOW SYSTEM.


ALUMINIUM WINDOWS AND DOORS

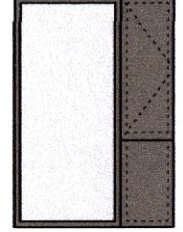

03 FIXED CLEAR GLAZING, WITH GREY ALUMINIUM FRAMES AND GREY ALUMINIUM OPENABLE SIDE PANEL (UPPER) AND FIXED LOWER SECTION

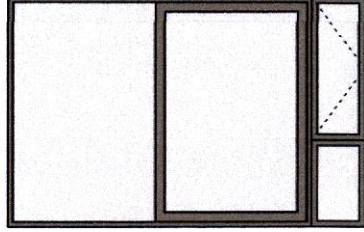

04 SLIDER DOOR SCREENS, WITH GREY ALUMINIUM FRAMES AND CLEAR GLAZING OPENABLE SIDE PANEL (UPPER) AND FIXED LOWER SECTION

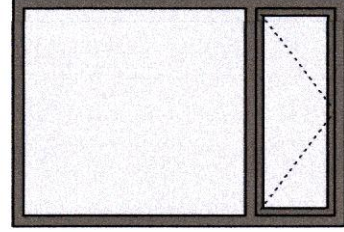


05 FIXED CLEAR GLAZING, WITH GREY ALUMINIUM FRAMES AND CLEAR GLAZING OPENABLE SIDE PANEL

FIXED LOUVRES




06 FIXED METAL LOUVRES FOR PRIVACY AND SCREENING TO THE EAST.

METAL RAILINGS/ GUARDING

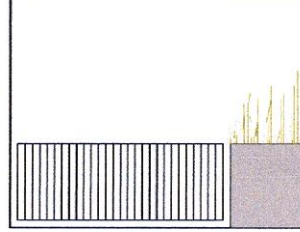

07 100x10MM FLAT STEEL BAR RAILINGS, GALVANISED AND PAINTED TO SELECTED COLOUR WITH INTEGRATED PLANTER TO PRIVATE TERRACES.

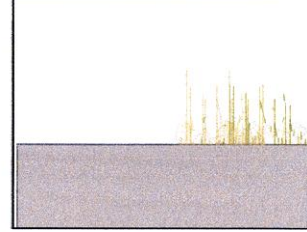



08 PAINTED MILD STEEL BALUSTRADE WITH INTEGRATED PLANTER TO GALLERY ACCESS.

OTHER


- 09 PRE-CAST CONCRETE FRAME
10 GALLERY ACCESS
11 EMERGENCY ESCAPE
12 BICYCLE LIFT

NOTES:

REFER ALSO TO DTA PROPOSED FACADE TREATMENT, MATERIALITY AND COLOUR DRAWINGS: 2006-BRD-PL-320-A TO 2006-BRD-PL-322-A

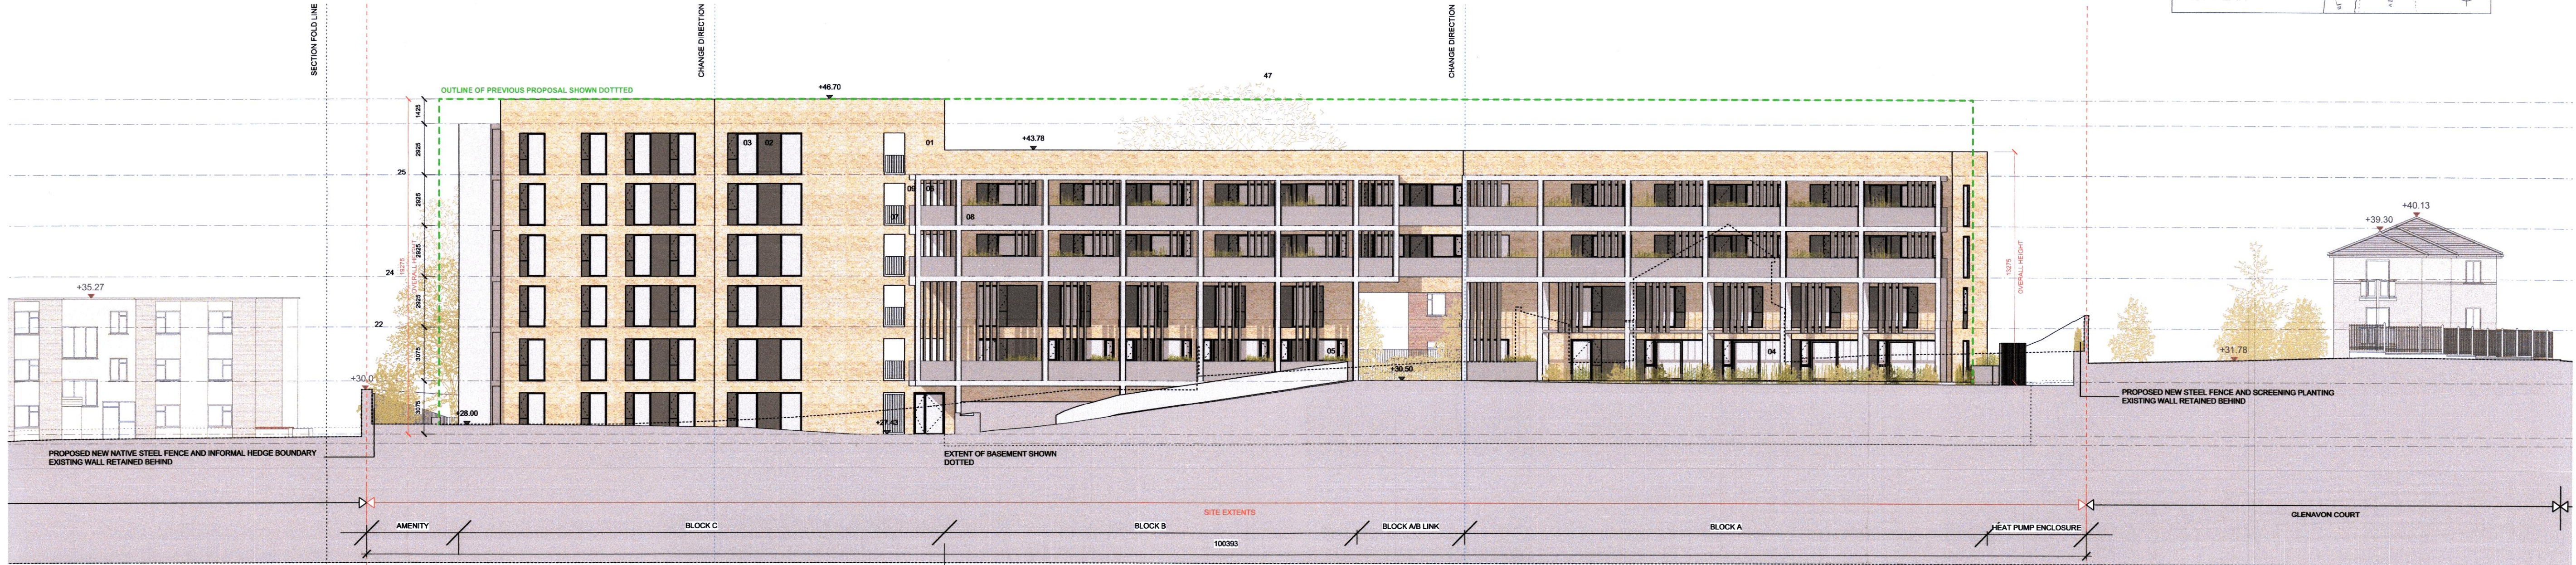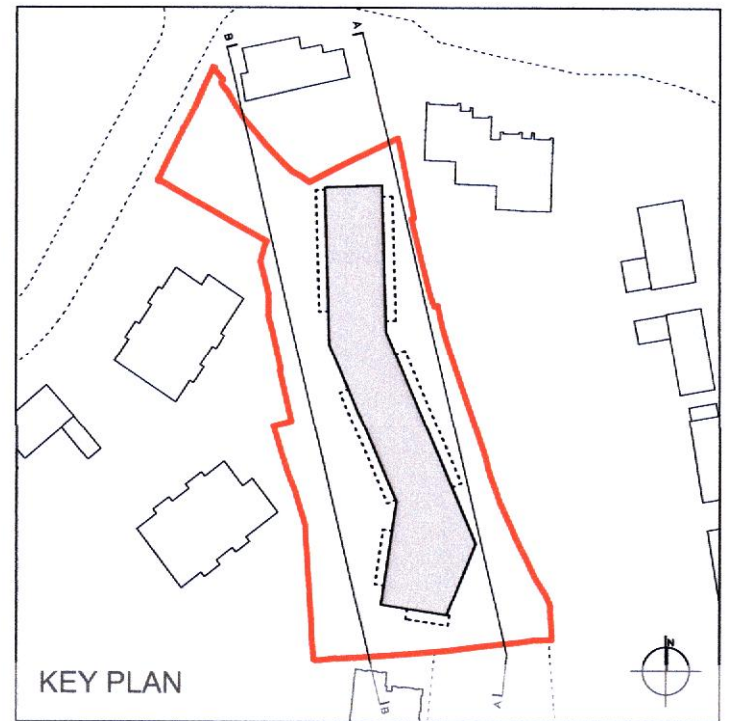

PROPOSED SECTION A-A - EAST ELEVATION
1:200 @ A1

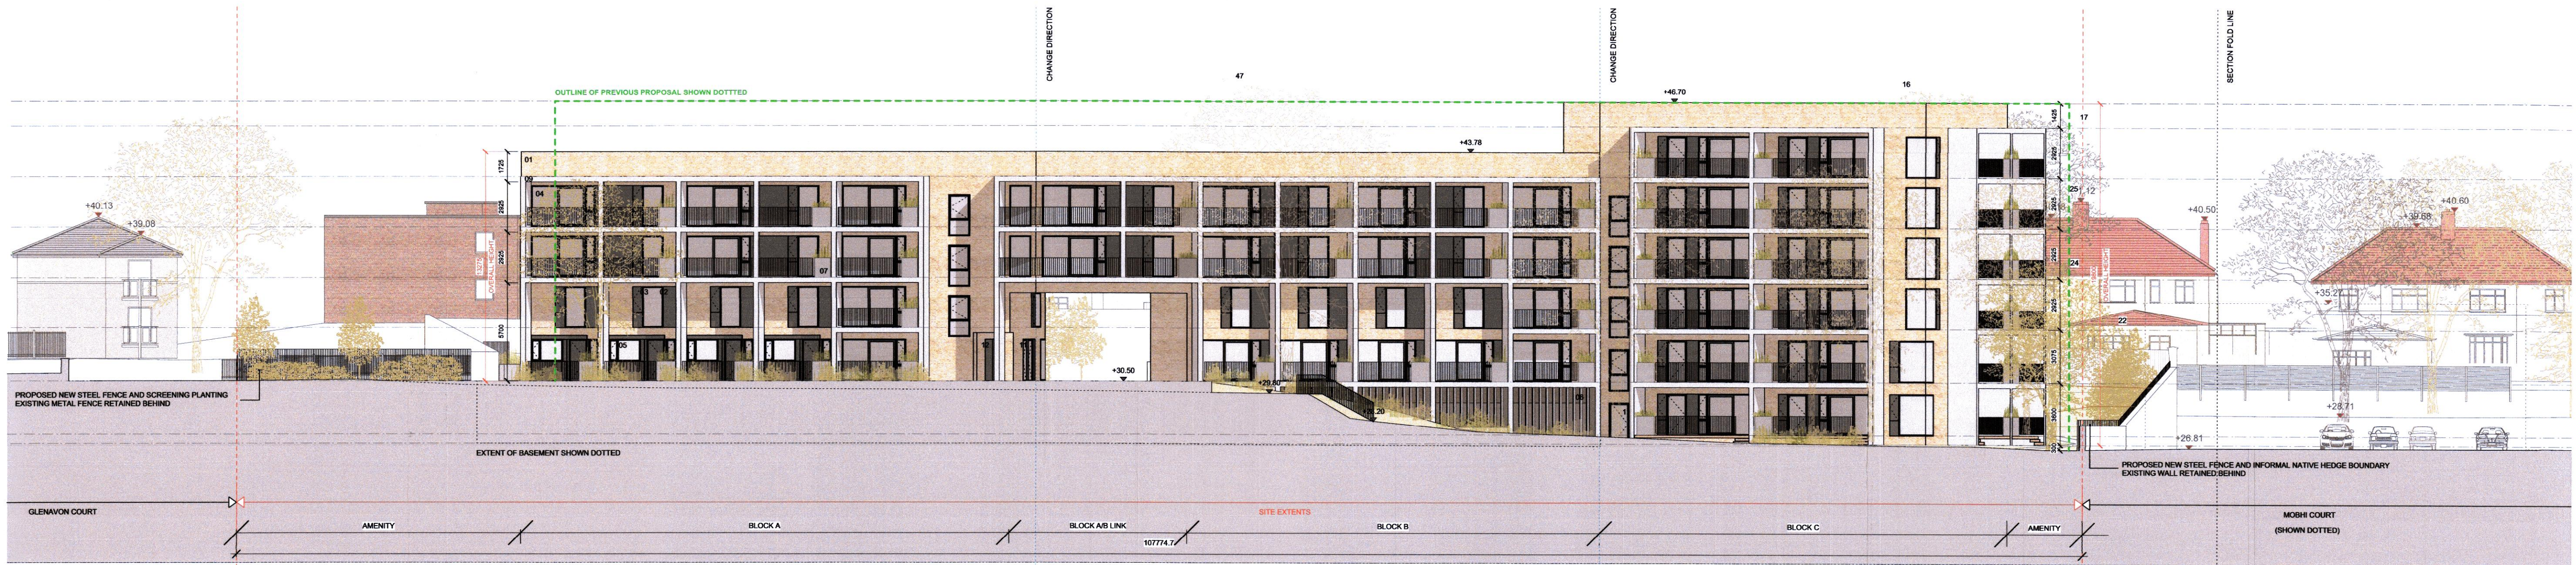

PROPOSED SECTION B-B - WEST ELEVATION
1:200 @ A1

PLAN NO: 2683/21 ADD.
INFO REC. 03/02/2022

APPLICATION SITE BOUNDARY
AREA: 3953 M2 / 0.39 HECTARES

BASED ON:
OS MAP - COPYRIGHT: ORDNANCE SURVEY IRELAND
ITM CENTRE PT. COORDINATES: 715342, 737864
PLANNING PACK LICENCE: DTA ARCHITECTS - PLOT REF. NO. 50174140_1/24-FEB-2021
TOPOGRAPHIC SURVEY RECEIVED FROM BPM SURVEYS LIMITED: 18.06.2020
BPM JOB ID: X63 - GRID: ITM PROJECTION - LEVEL DATUM: O.D. MALIN HEAD (RTK GPS)

REVISION	DATE	NOTES	REVISION	DATE	NOTES
A	31.01.2022	PLANNING - FURTHER INFORMATION ISSUE			

DRG NO: 2006-BRD-PL-310-A
PROJECT: GLENANON, GLASNEVIN
DRAWING: PROPOSED SECTION/ELEVATION SHEET 1

SCALE:	1:200 @ A1
JOB NO:	2006-BRD
SOURCE:	PLANNING
DATE:	28.04.21
DRAWN:	SUPC
CHECKED:	NR

DTA ARCHITECTS
ARCHITECTURE & URBAN DESIGN
12-14 COLLEGE GREEN, DUBLIN 2
T: 363 (0) 3 677742
F: 363 (0) 3 677742
WWW.DTA.IE

THIS DRAWING TO BE READ IN CONJUNCTION WITH RELEVANT CONSULTANTS' DRAWINGS - NOTIFY ARCHITECTS OF ANY DISCREPANCIES - CHECK DIMENSIONS ON SITE - DO NOT SCALE - USE FIGURED DIMENSIONS ONLY - COPYRIGHT RESERVED FOR DEREK TYMAN ASSOCIATES LTD. J. DTA DTA ARCHITECTS