
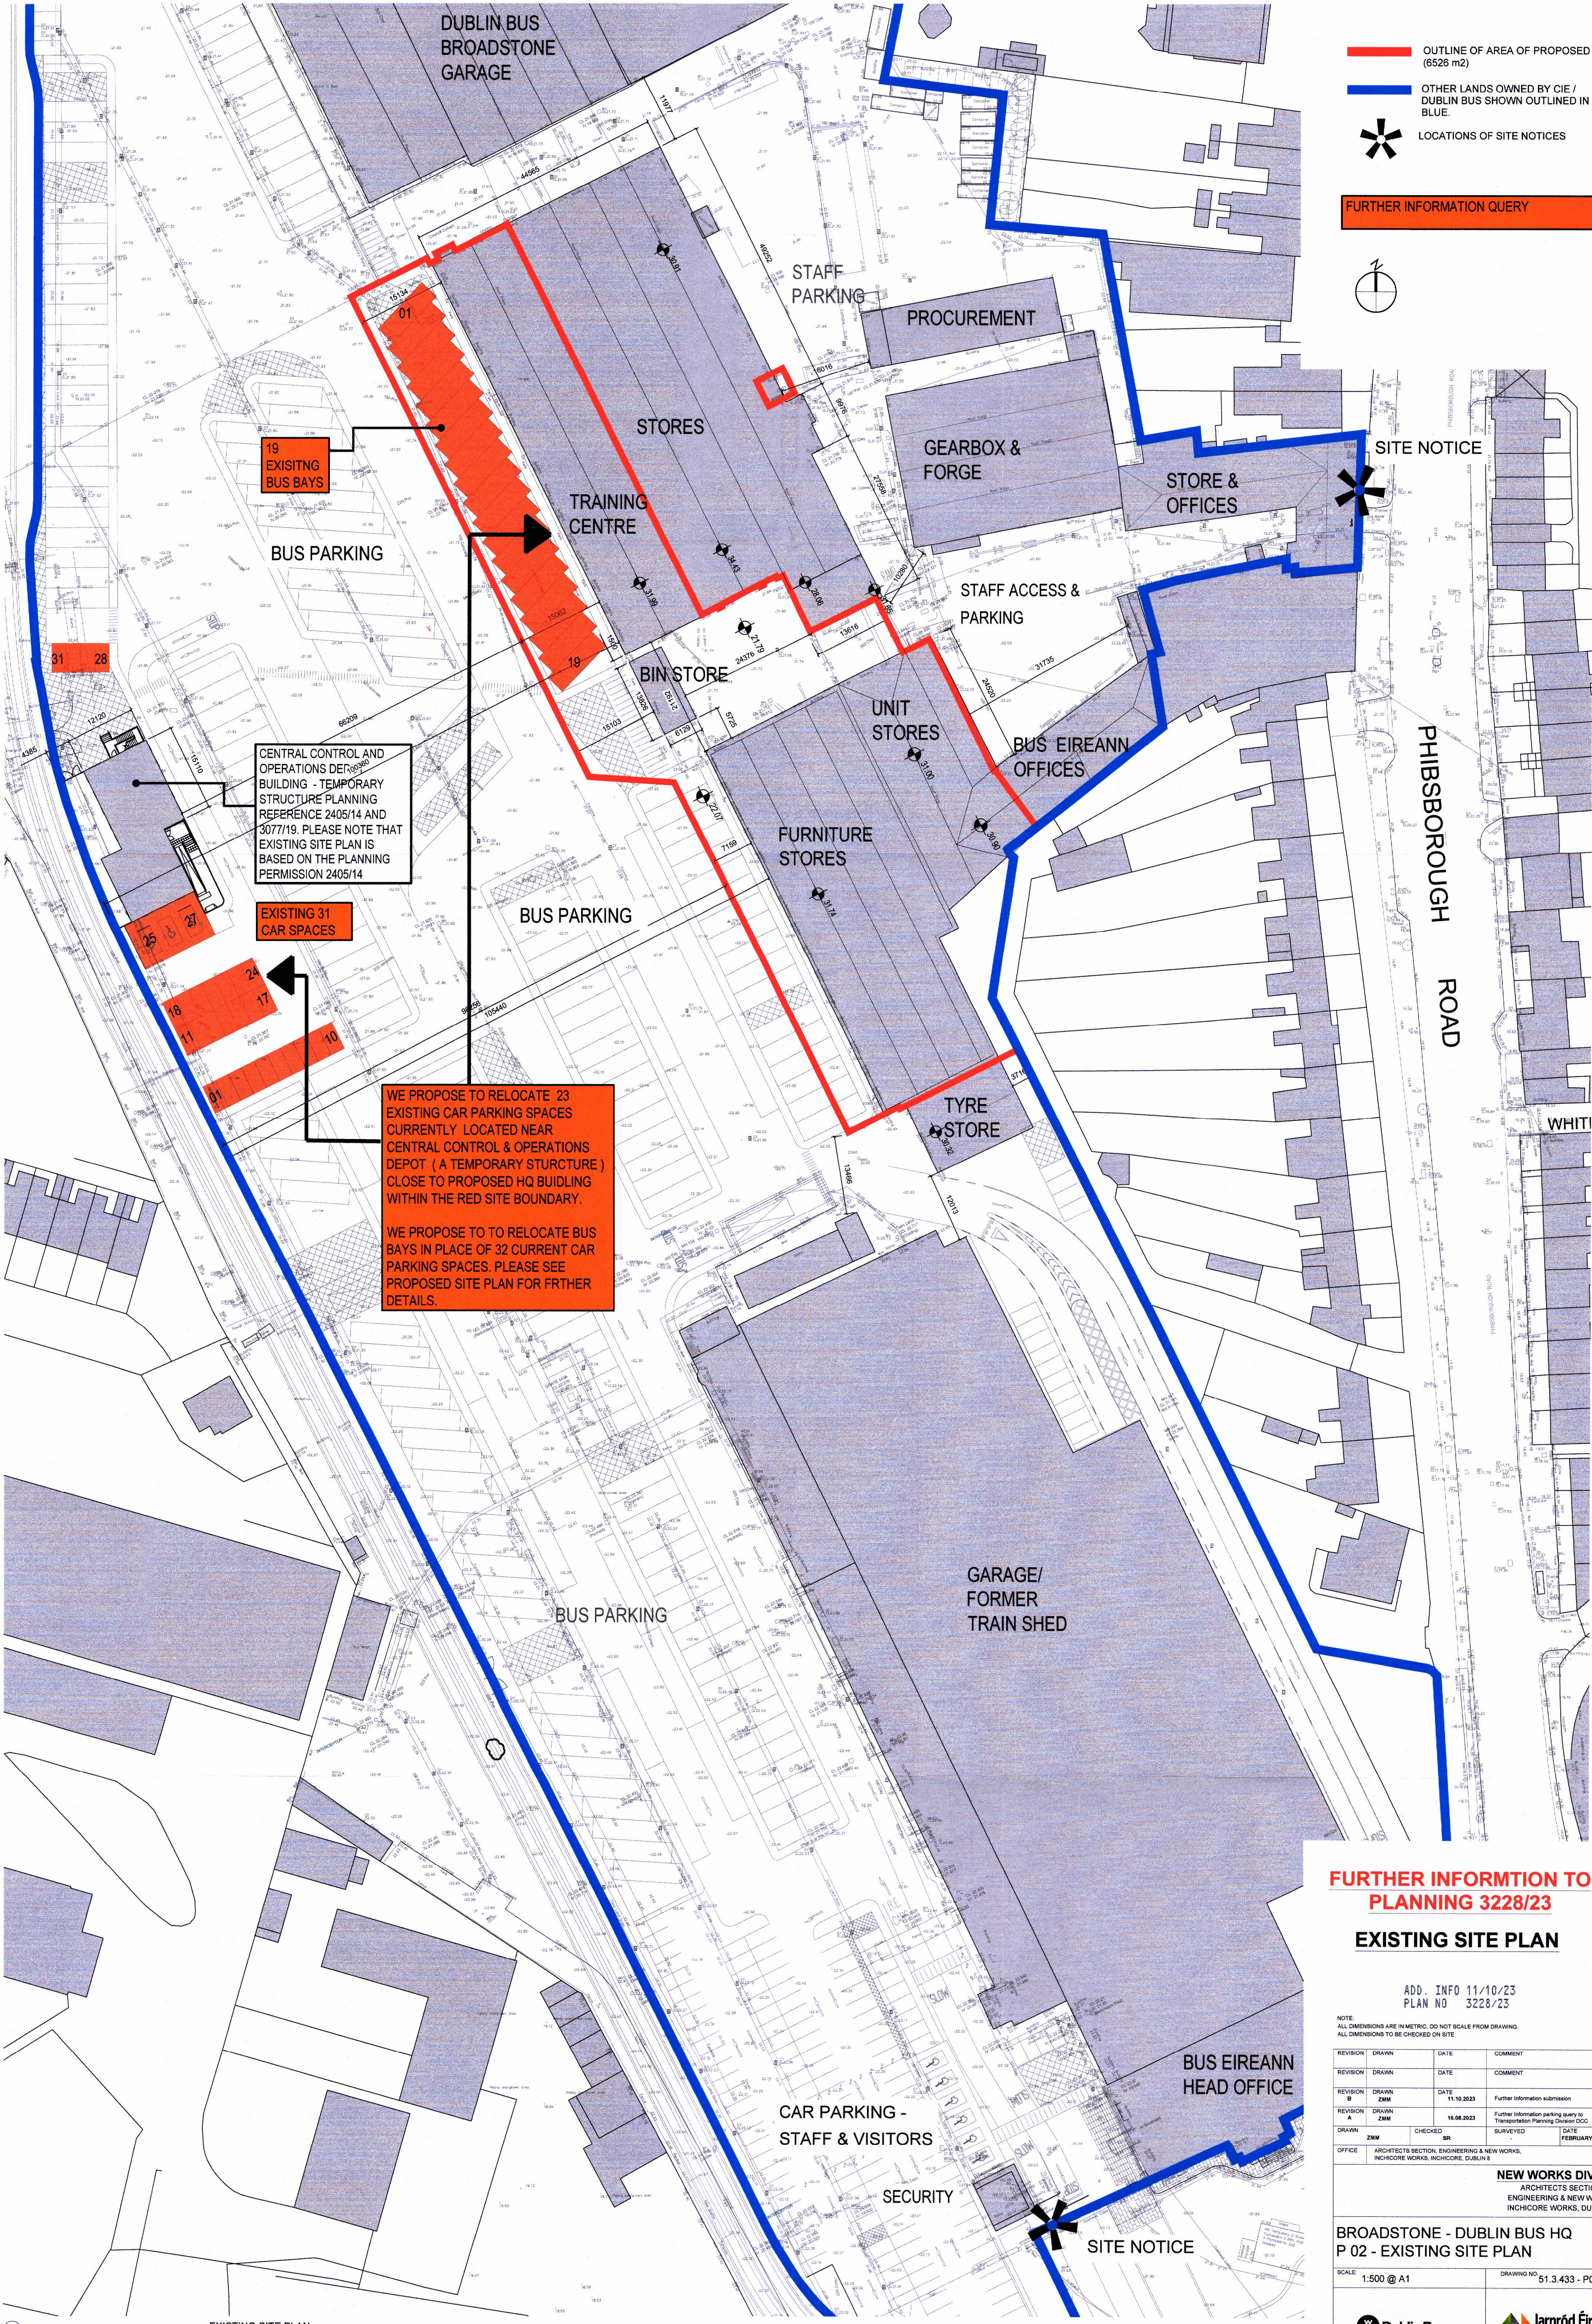


LEGEND & NOTES

- OUTLINE OF AREA OF PROPOSED WORK (6526 m2)
- OTHER LANDS OWNED BY CIE / DUBLIN BUS SHOWN OUTLINED IN BLUE.
- LOCATIONS OF SITE NOTICES

FURTHER INFORMATION QUERY

 

FURTHER INFORMATION TO
PLANNING 3228/23
EXISTING SITE PLAN

ADD. INFO 11/10/23
PLAN NO 3228/23

NOTE: ALL DIMENSIONS ARE IN METRIC. DO NOT SCALE FROM DRAWING. ALL DIMENSIONS TO BE CHECKED ON SITE.

REVISION	DRAWN	DATE	COMMENT
REVISION B	DRAWN ZMM	11.10.2023	Further information submission
REVISION A	DRAWN ZMM	16.08.2023	Further information submission
DRAWN	ZMM	CHECKED SR	SURVEYED DATE FEBRUARY 2023
OFFICE ARCHITECTS SECTION, ENGINEERING & NEW WORKS, INCHICORE WORKS, DUBLIN 8			

NEW WORKS DIVISION
ARCHITECTS SECTION,
ENGINEERING & NEW WORKS,
INCHICORE WORKS, DUBLIN 8.

BROADSTONE - DUBLIN BUS HQ
P 02 - EXISTING SITE PLAN

SCALE: 1:500 @ A1

DRAWING NO 51.3.433 - P02

