


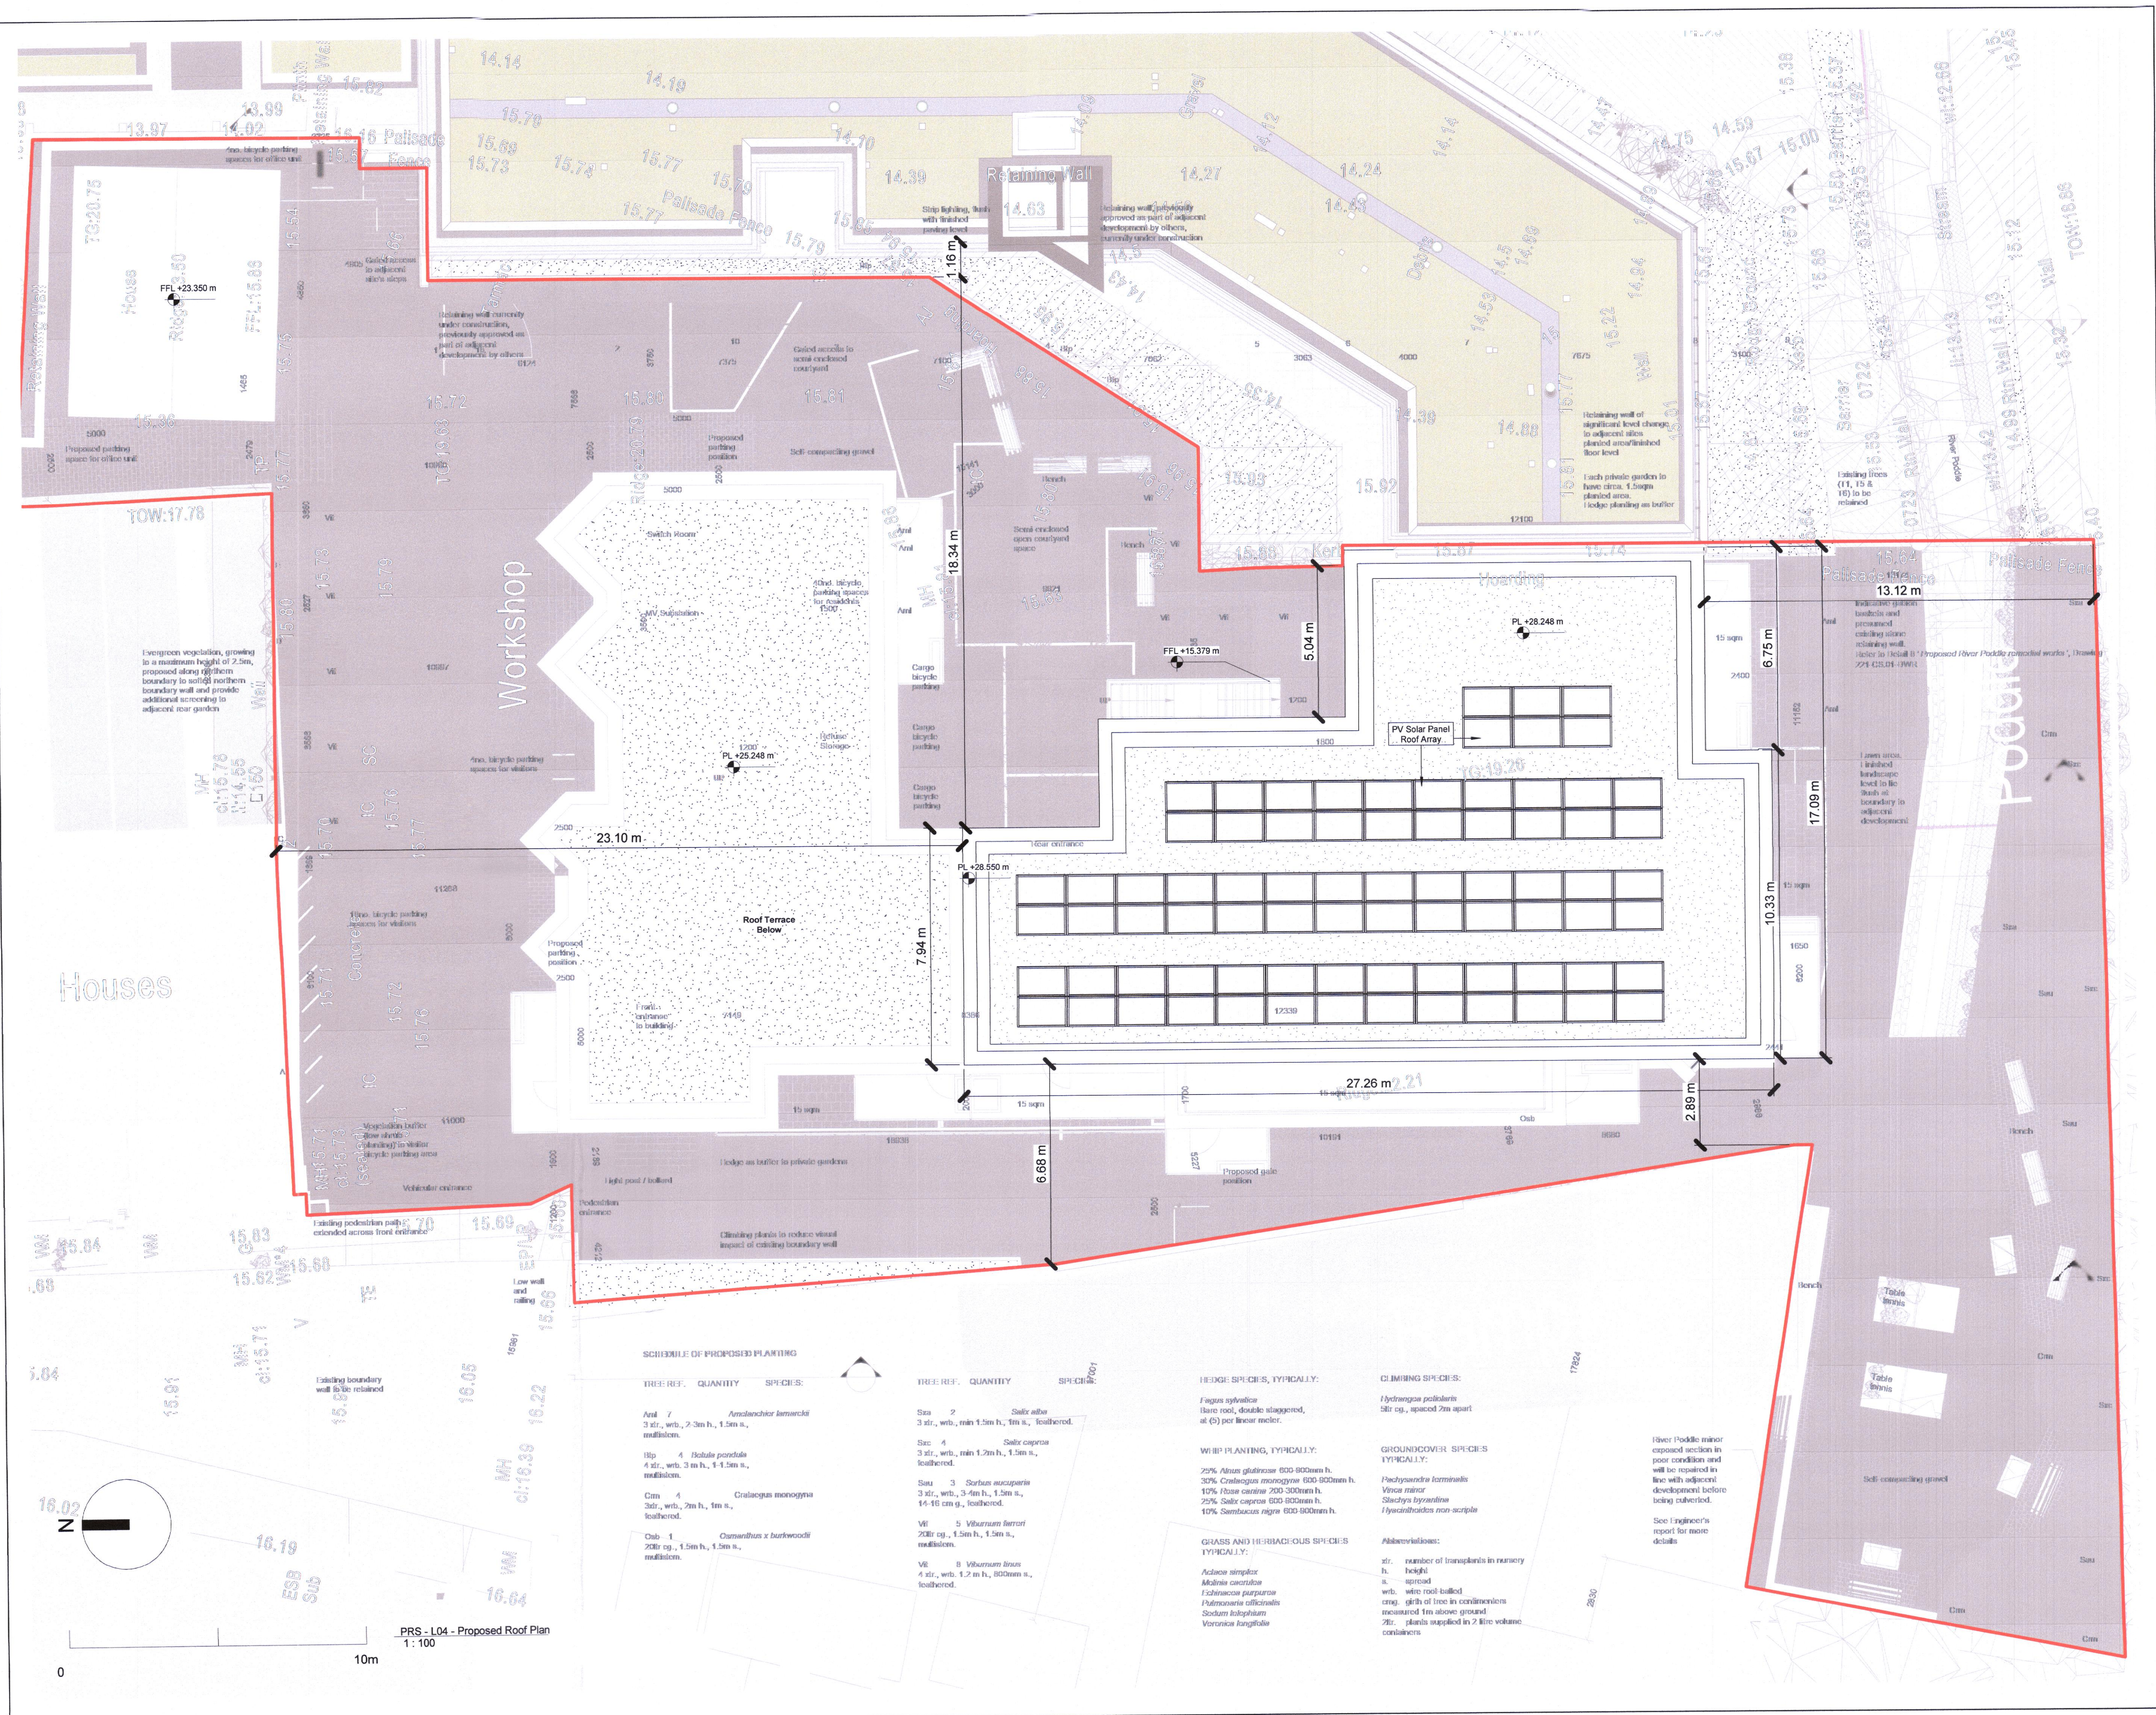

DO NOT SCALE FROM THIS DRAWING. USE FIGURED DIMENSIONS IN ALL CASES. VERIFY DIMENSIONS ON SITE AND REPORT ANY DISCREPANCIES TO THE ARCHITECTS IMMEDIATELY. THIS DRAWING IS TO BE READ IN CONJUNCTION WITH THE ARCHITECTS SPECIFICATION & THIS DRAWING IS COPYRIGHTED AND MAY ONLY BE REPRODUCED WITH THE ARCHITECTS PERMISSION.

**KEYPLAN**

4 STORES  
3 STORES  
2 STORES (office)

BOUNDARY LINE  
APARTMENT ENTRANCE

ADD. INFO 07/09/22  
PLAN NO 3826/22

| Rev | Date       | DRN | Description         |
|-----|------------|-----|---------------------|
| P2  | 31/08/2022 |     | Response RFI        |
| P1  | 08/04/2022 |     | Issued for Planning |

**reddyarchitecture +urbanism**

Reddy Architecture + Urbanism  
Derry Mills,  
Derry Road,  
DUBLIN 8, D08 Y0E3  
T: +353 (0)1 4987000  
W: www.reddyarchitecture.com  
E: info@reddyarchitecture.com

Client Details:  
Clanman Developments Limited

Project Details:  
Abbey Stream Court  
Sweeneys Terrace, Dublin 8

Drawing Title:  
Proposed Roof Plan

| Job No   | Date       | Scale |
|----------|------------|-------|
| P20-158D | 31/08/2022 | 1:100 |

| Status              | Drawn By |
|---------------------|----------|
| Planning Permission | LH       |

| Purpose  | Checked By |
|----------|------------|
| Planning | EOB        |

| Drawing Number   | Revision |
|------------------|----------|
| P20-158D-3.1_107 | P2       |