




1. This drawing is the property of Lafferty Design Group Ltd. It must not be copied or given to a third party without the permission of Lafferty Design Group Ltd.
2. Work to figured dimensions only. Do not scale the drawing.
3. The contractor is responsible for checking all dimensions and levels on site and shall refer all discrepancies to the Project Architect.
4. Drawings to be read in conjunction with all relevant engineers drawings. Mechanical and electrical, any structural or services information shown on this drawing is indicative only.
5. The contractor shall be responsible for the coordination of all structure, services and finishes.
6. Proprietary items shall be fixed in strict accordance with manufacturers instructions.
7. This drawing shall only be used for the work stage as denoted and no subsequent stage.

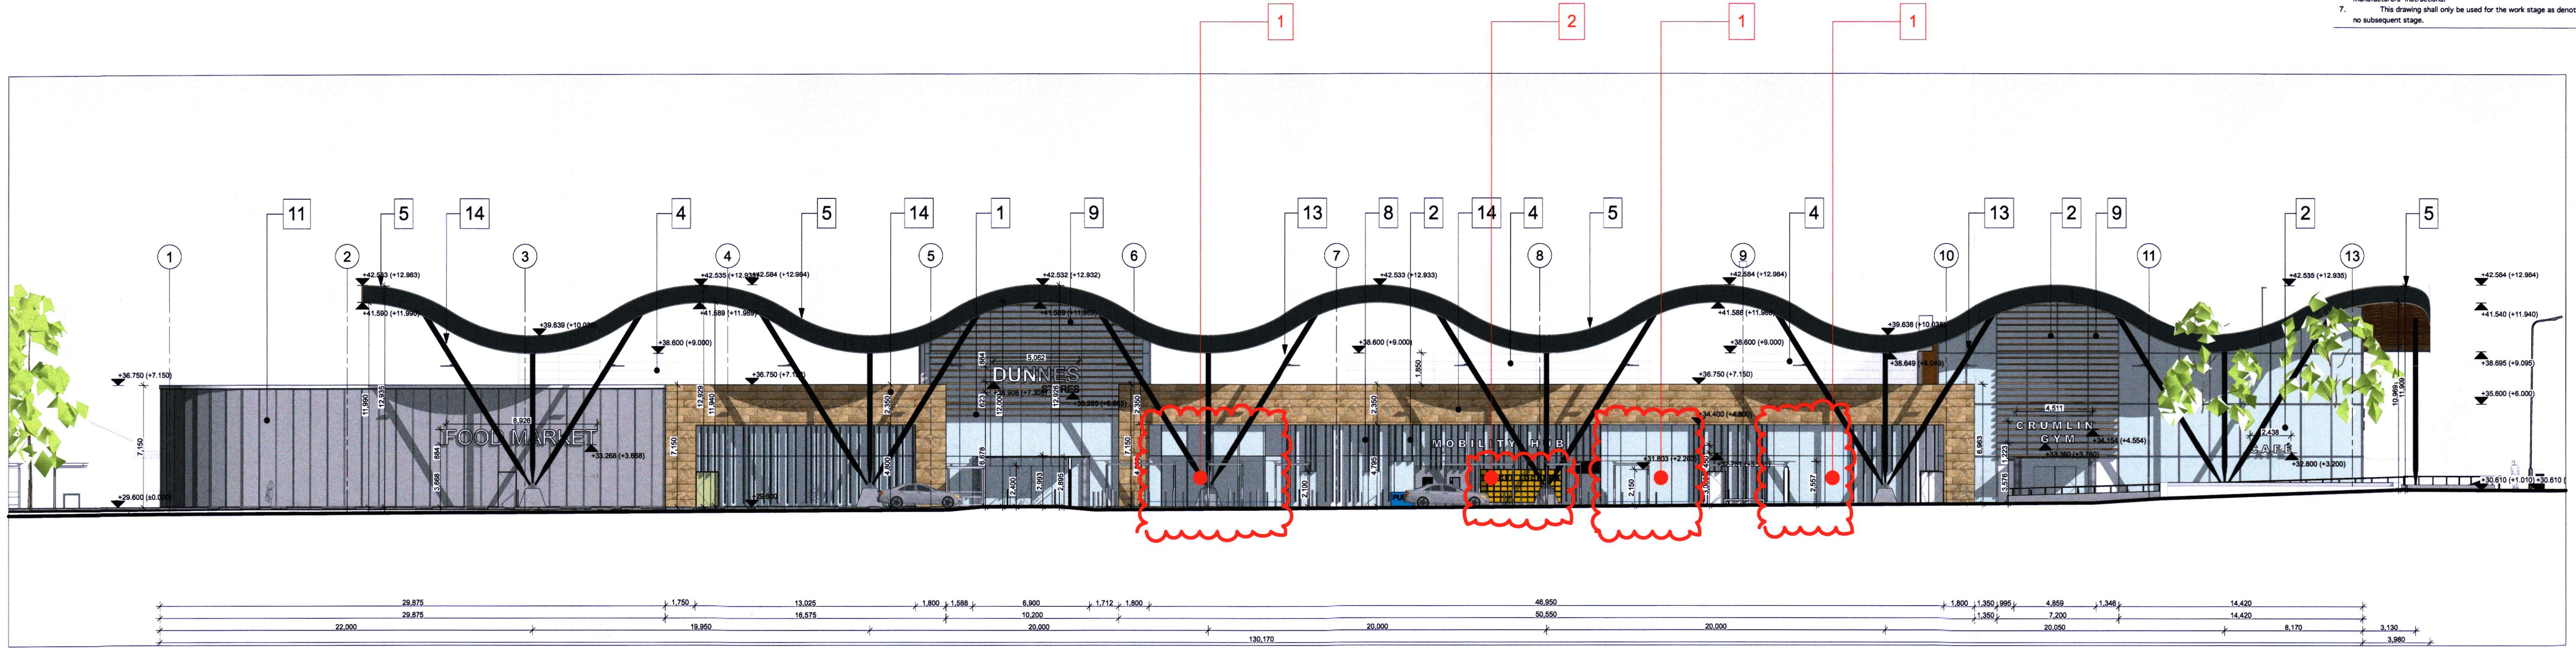

West GA Elevation

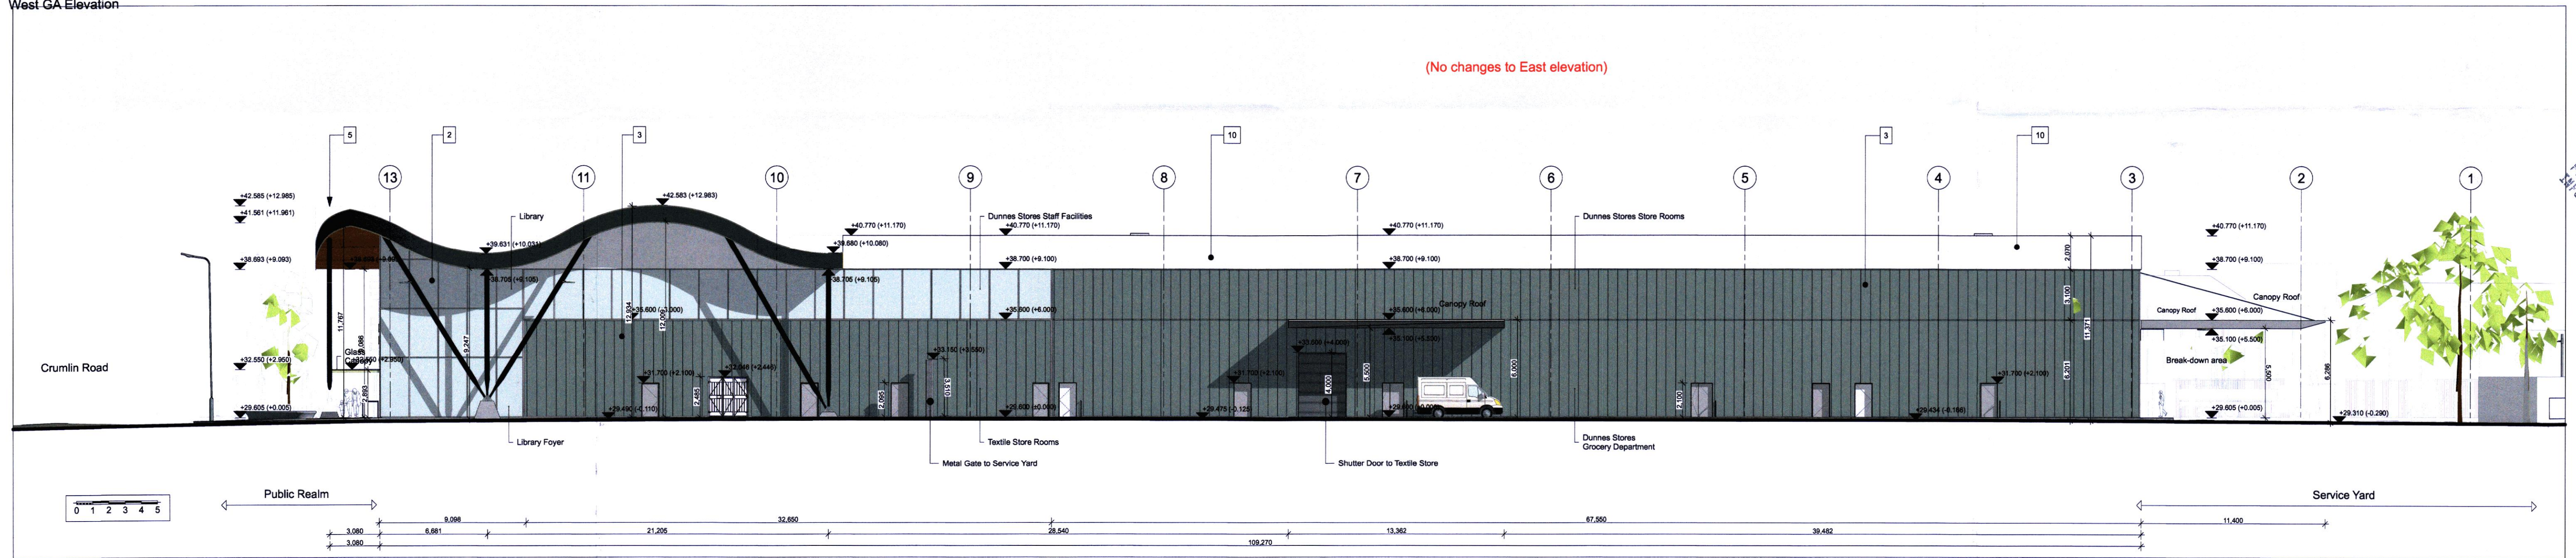

East GA Elevation
SCALE:1:200

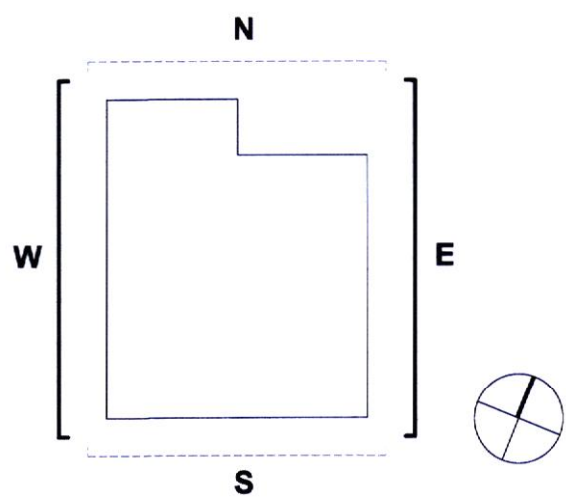

- 1 - FRAMELESS CURTAIN WALL SYSTEM
- 2 - CURTAIN WALL SYSTEM
- 3 - METAL PANEL CLADDING, COLOUR TBA
- 4 - METAL CLADDING ROOF PLANT ENCLOSURE
- 5 - DARK GREY METAL ROOF FASCIA WITH TIMBER CLADDING TO SOFFIT + LED STRIP TO CONTOUR
- 6 - INSULATED PANELS, DARK GREY
- 7 - GREEN WALL
- 8 - VERTICAL LATHS TO CURTAIN WALL
- 9 - BRISE SOLEIL TO FRAMELESS CURTAIN WALL SYSTEM
- 10 - METAL CLADDING, WHITE, COLOUR TBA. (WHITE ATM)
- 11 - INSULATED METAL CLADDING
- 12 - SHOP WINDOW
- 13 - METAL COLLUMNS, DARK GREY / BLACK
- 14 - STONE CLADDING
- 15 - EXTERNAL RENDER SYSTEM

Rev	Date	Description	Issued By	Checked By
A	03/10/2023	Response to Request for Further Information	AA	MM
B	09/03/2023	Revised for Planning	AA	MM

ALTU Architects
14/15 Camden Street Lower
Dublin 2
T: +353 (0) 1 254 6996
E: info@altuarchitects.ie
W: altuarchitects.ie

Client	Better Value Unlimited Company
Project	Crumlin Shopping Centre
Drawing	Proposed West & East Elevation and External Finishes
Job No	21028
Scale	Scale @ A1
Status	21028
Revision	A
Project	Project
Design	Design
Draw	Draw
Check	Check
Issue	Issue
DSC - ALT - XX - XX - DR - A - 09.3.6	