


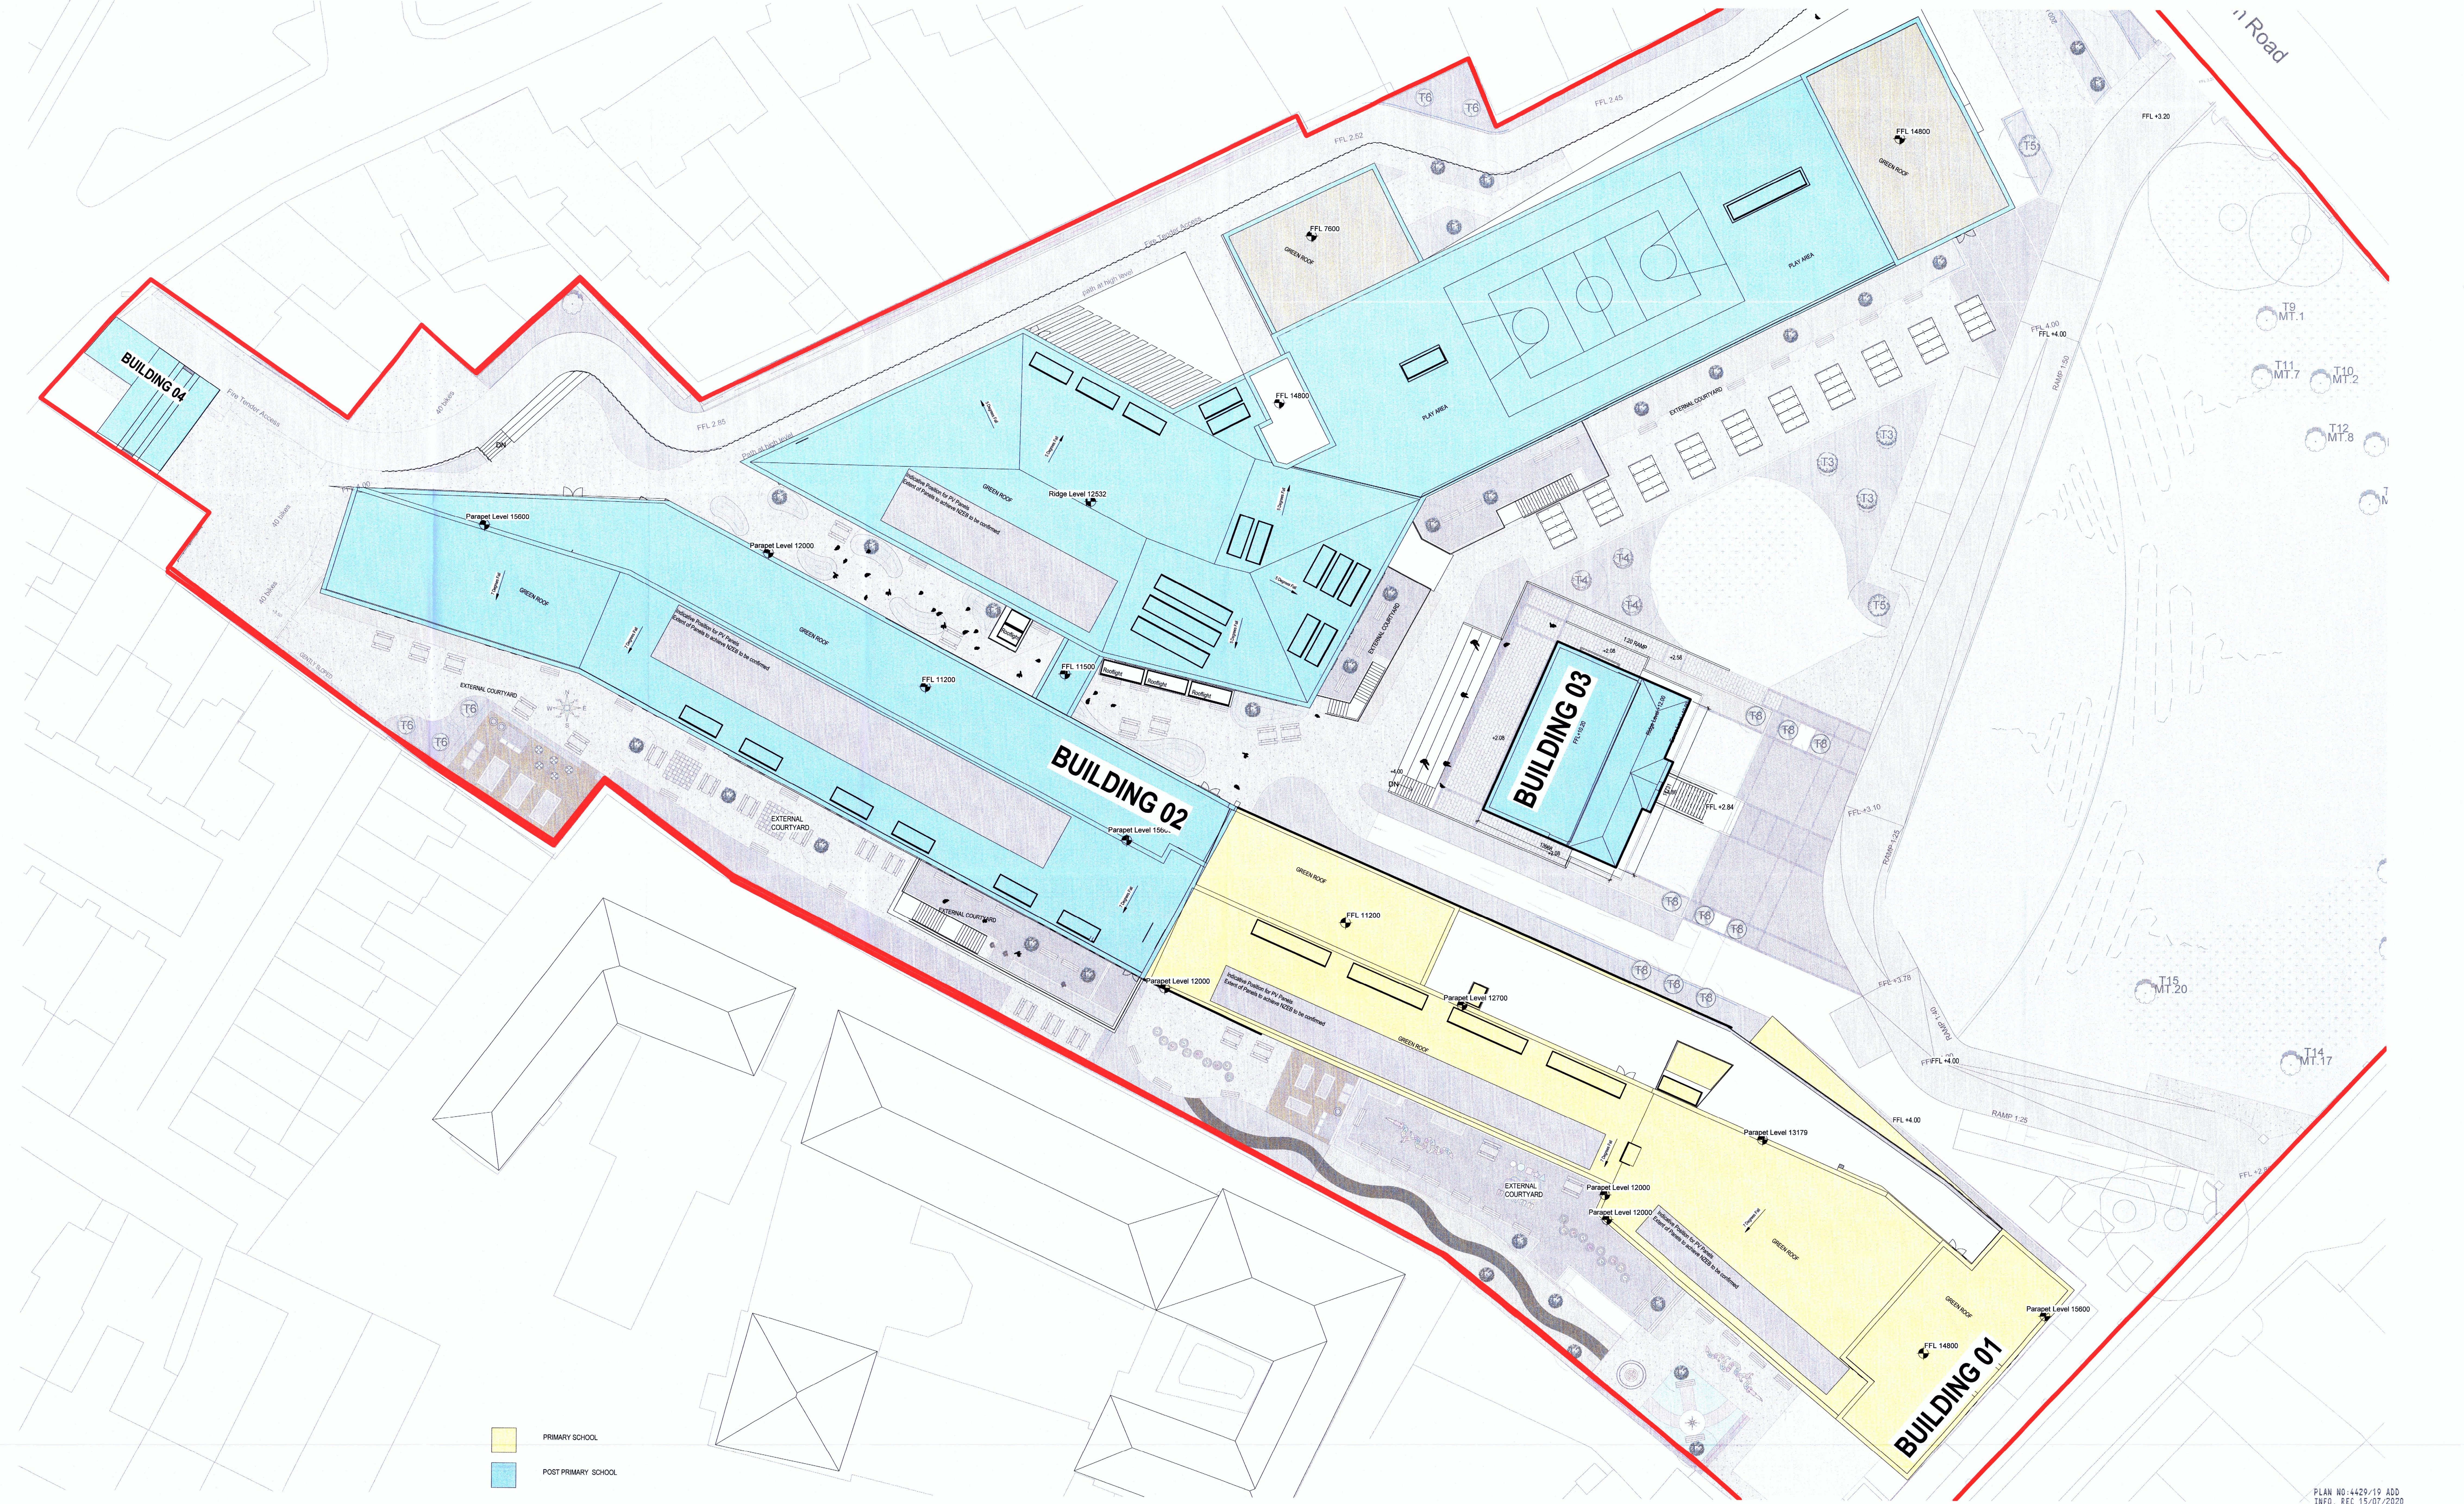


Site Plan

BUILDING 01
Shellybanks Educate Together National School_Primary School

BUILDING 02
Dublin South City Educate Together Secondary School_Secondary School

BUILDING 03
Gandon Villa_Secondary School

BUILDING 04
Seafort House_Secondary School

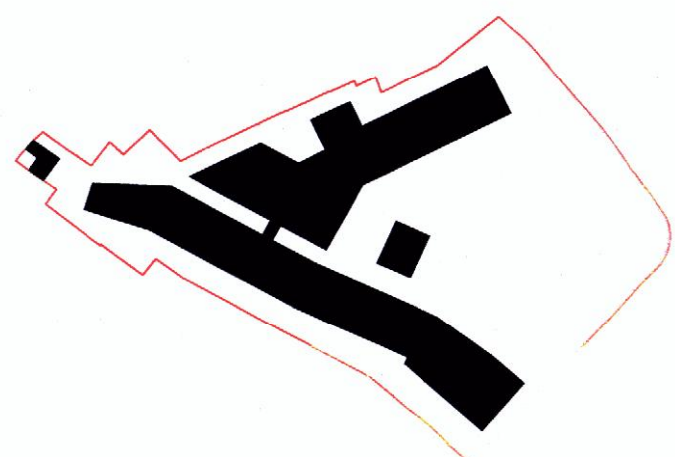

Revision Description	Date	Rev. No.	Issued by

Figured dimensions only to be used. This drawing is copyright of O'Mahony Pike Architects Ltd. All information is shared as per approved use in accordance with BS1192(2007) + A2(2016), Table 5; Standard Codes for Suitability of Models and Documents. If the 'Status' field is empty, this information has been shared at 50 - WIP.

o'mahony pike
architecture | urban design
email: info@omahonypike.com
tel: +353 1 282 7800
fax: +353 1 283 0822
www.omahonypike.com

Project: New Primary and Post-Primary School at Roslyn Park
Location: Roslyn Park College, Sandymount, Dublin 4
Client: Minister for Education & Skills

Project No.: 1501-V2
Project Lead: EM
Drawn By:
Model No.: 0000-OMP-00-ZZ-M3-A-0001
Purpose: Additional Information

Scale @ A0: 1 : 200
Date Printed:
Current Rev.:
Status: SO

Drawing Title: Site Plan
Drawing No.: 1501-V2-OMP-ST-02-DR-A-1000