


- SITE BOUNDARY
- ▲ ENTRANCE LOCATION
- F.F.L. FINISHED FLOOR LEVEL
- EXISTING VENTS

Keyplan:

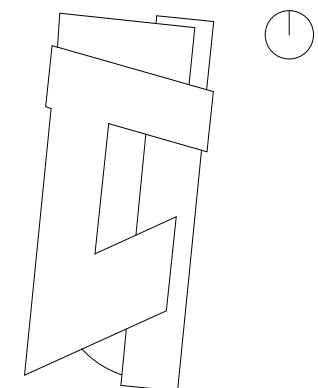

P2	10/10/2024	Issued for Planning
P2.5	04/10/2024	Issued for Information
P2.4	29/07/2024	Issued for Information
P2.3	20/05/2024	Issued for Information
P2.2	13/09/2024	Issued for Information
P2.1	06/09/2024	Issued for Information
P1.1	26/08/2024	Issued for Information

Rev.	Date	Description
------	------	-------------

STATUS **PLANNING**


PROJECT **485 Grand Canal Square**

PROJECT ADDRESS **485 Grand Canal Square Dublin 2, Ireland**

DWG TITLE **Existing Site Plan**

DWG NO. **45GCS-RKD-ZZ-ZZ-DR-A-1001**

REV.	STATUS	PROJECT NO.
P2	S4	23248
DATE	DRN	CHK
SEP 2024	SB	BC

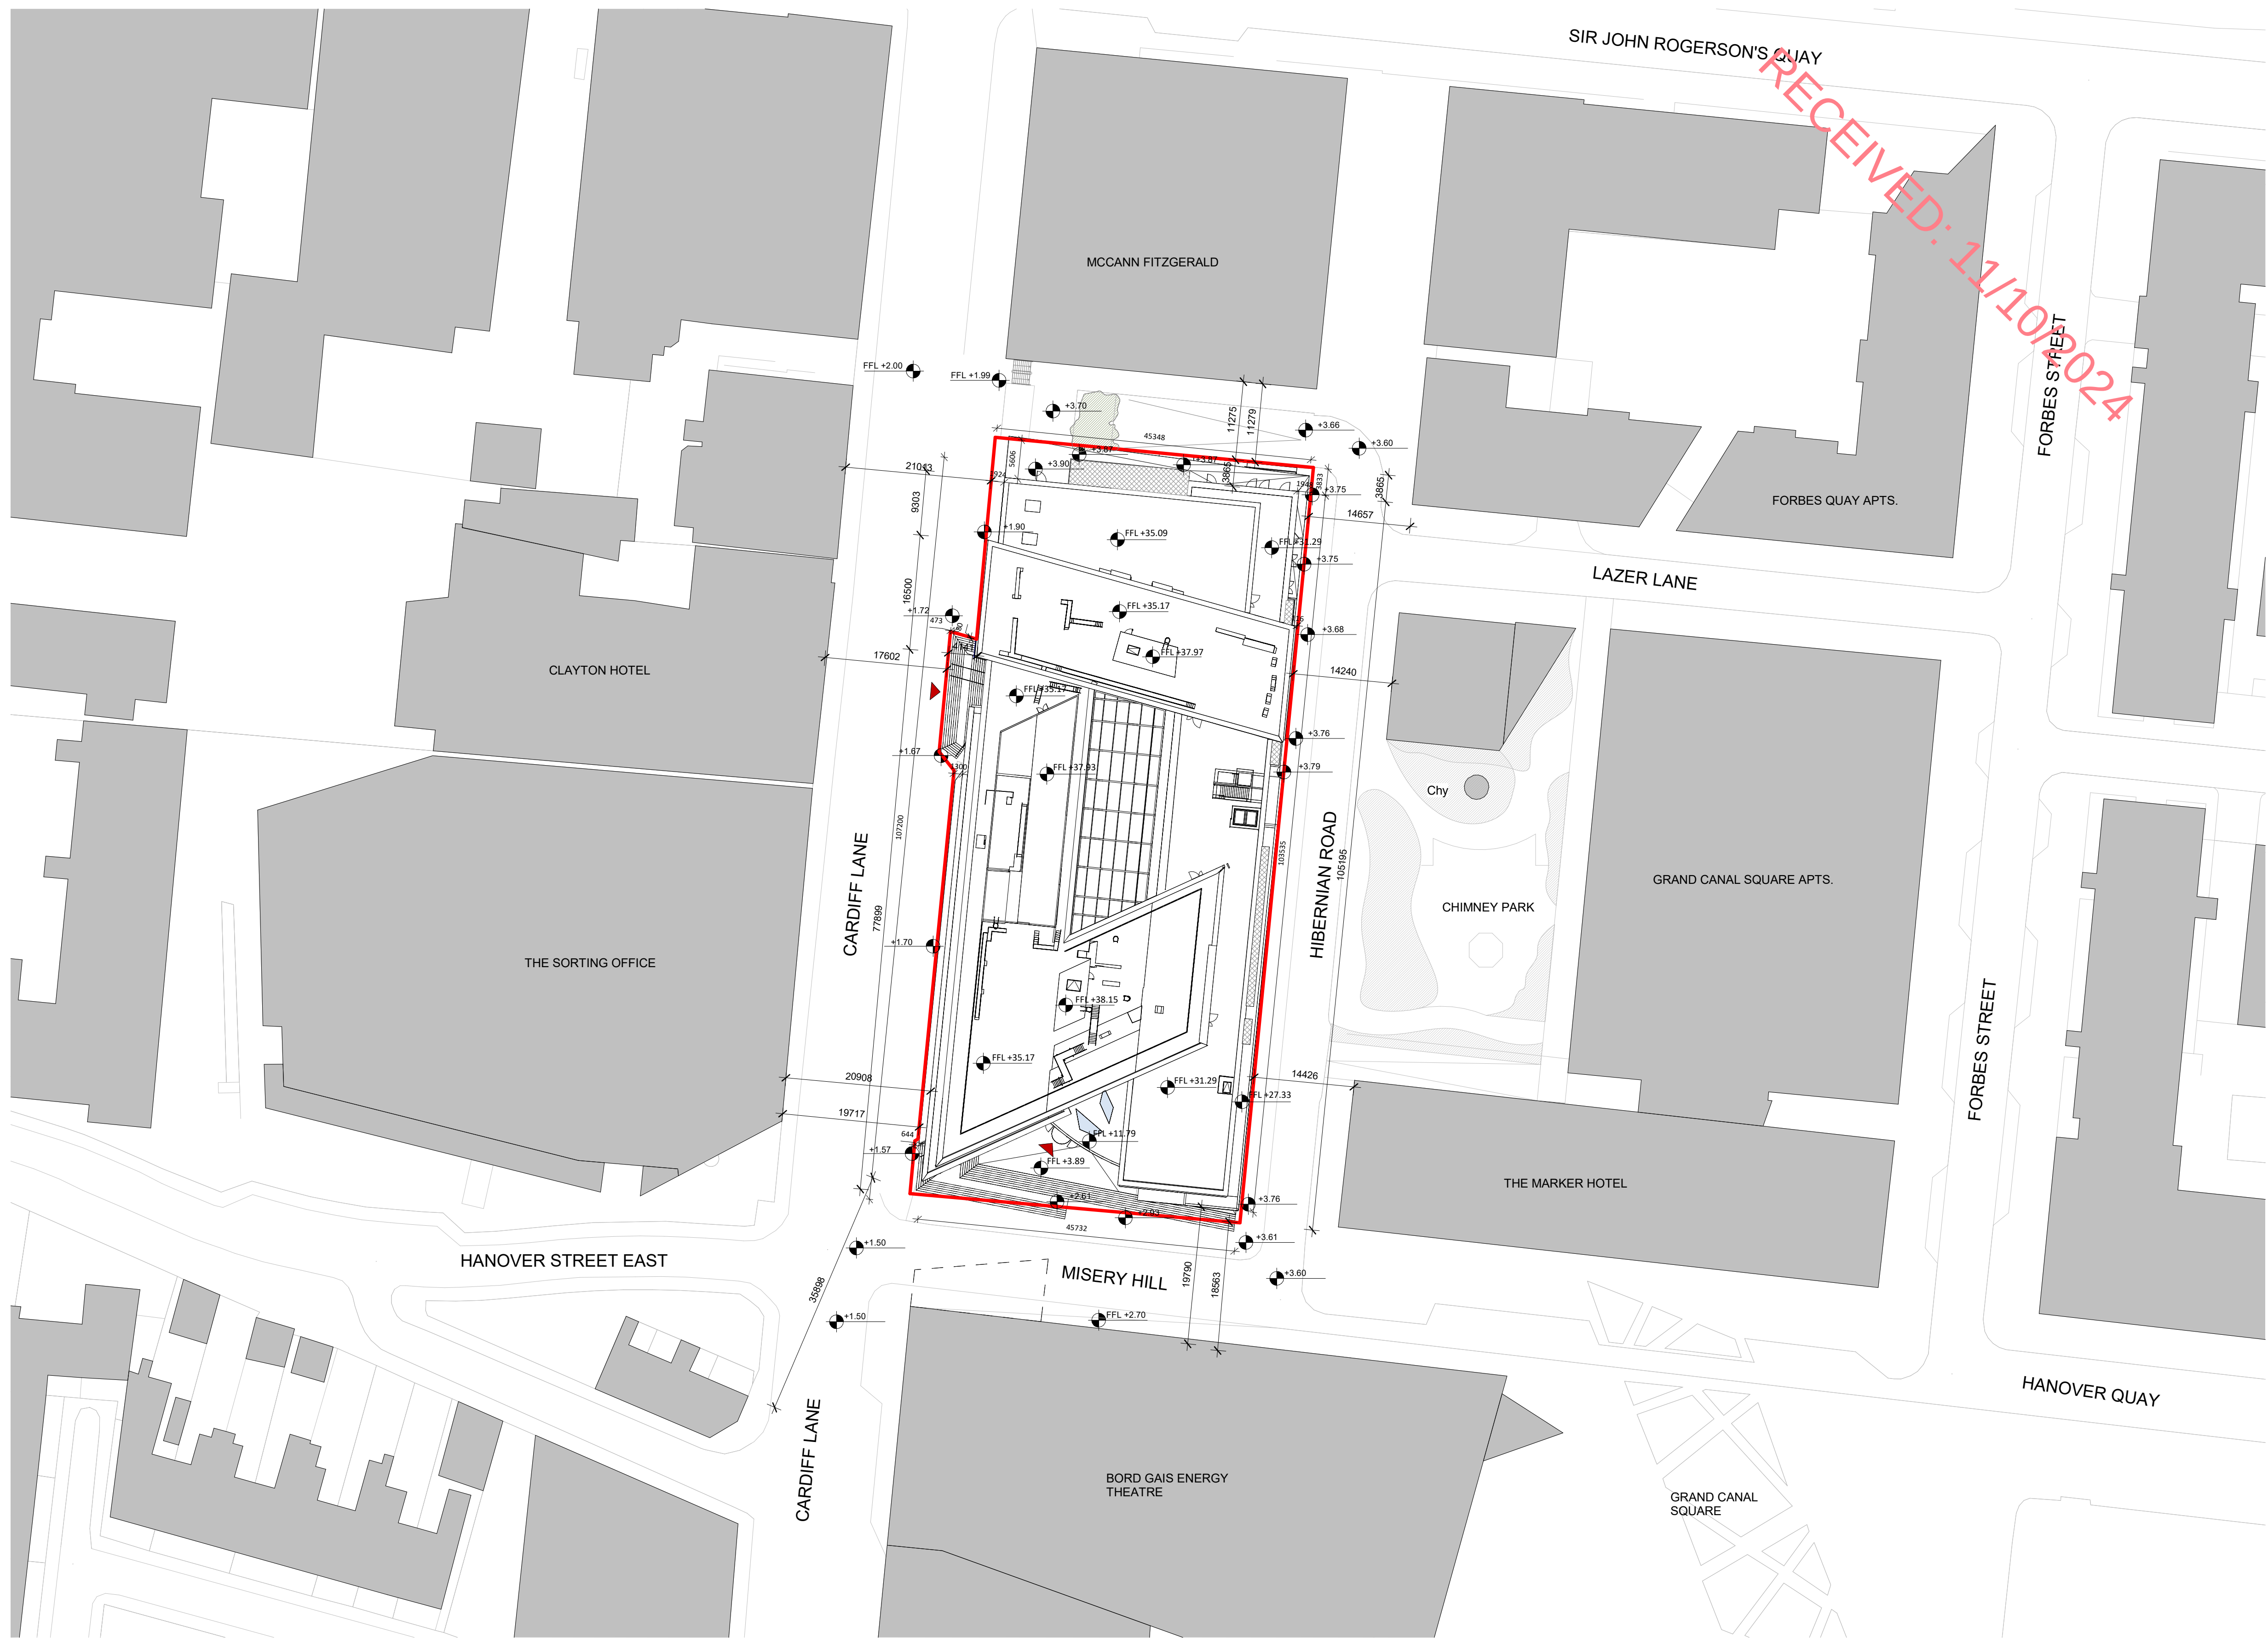

1 1001 Existing Site Plan
1 : 500