





① SECTION G-G - ROBERTA'S - EXISTING
Scale: 1 : 100

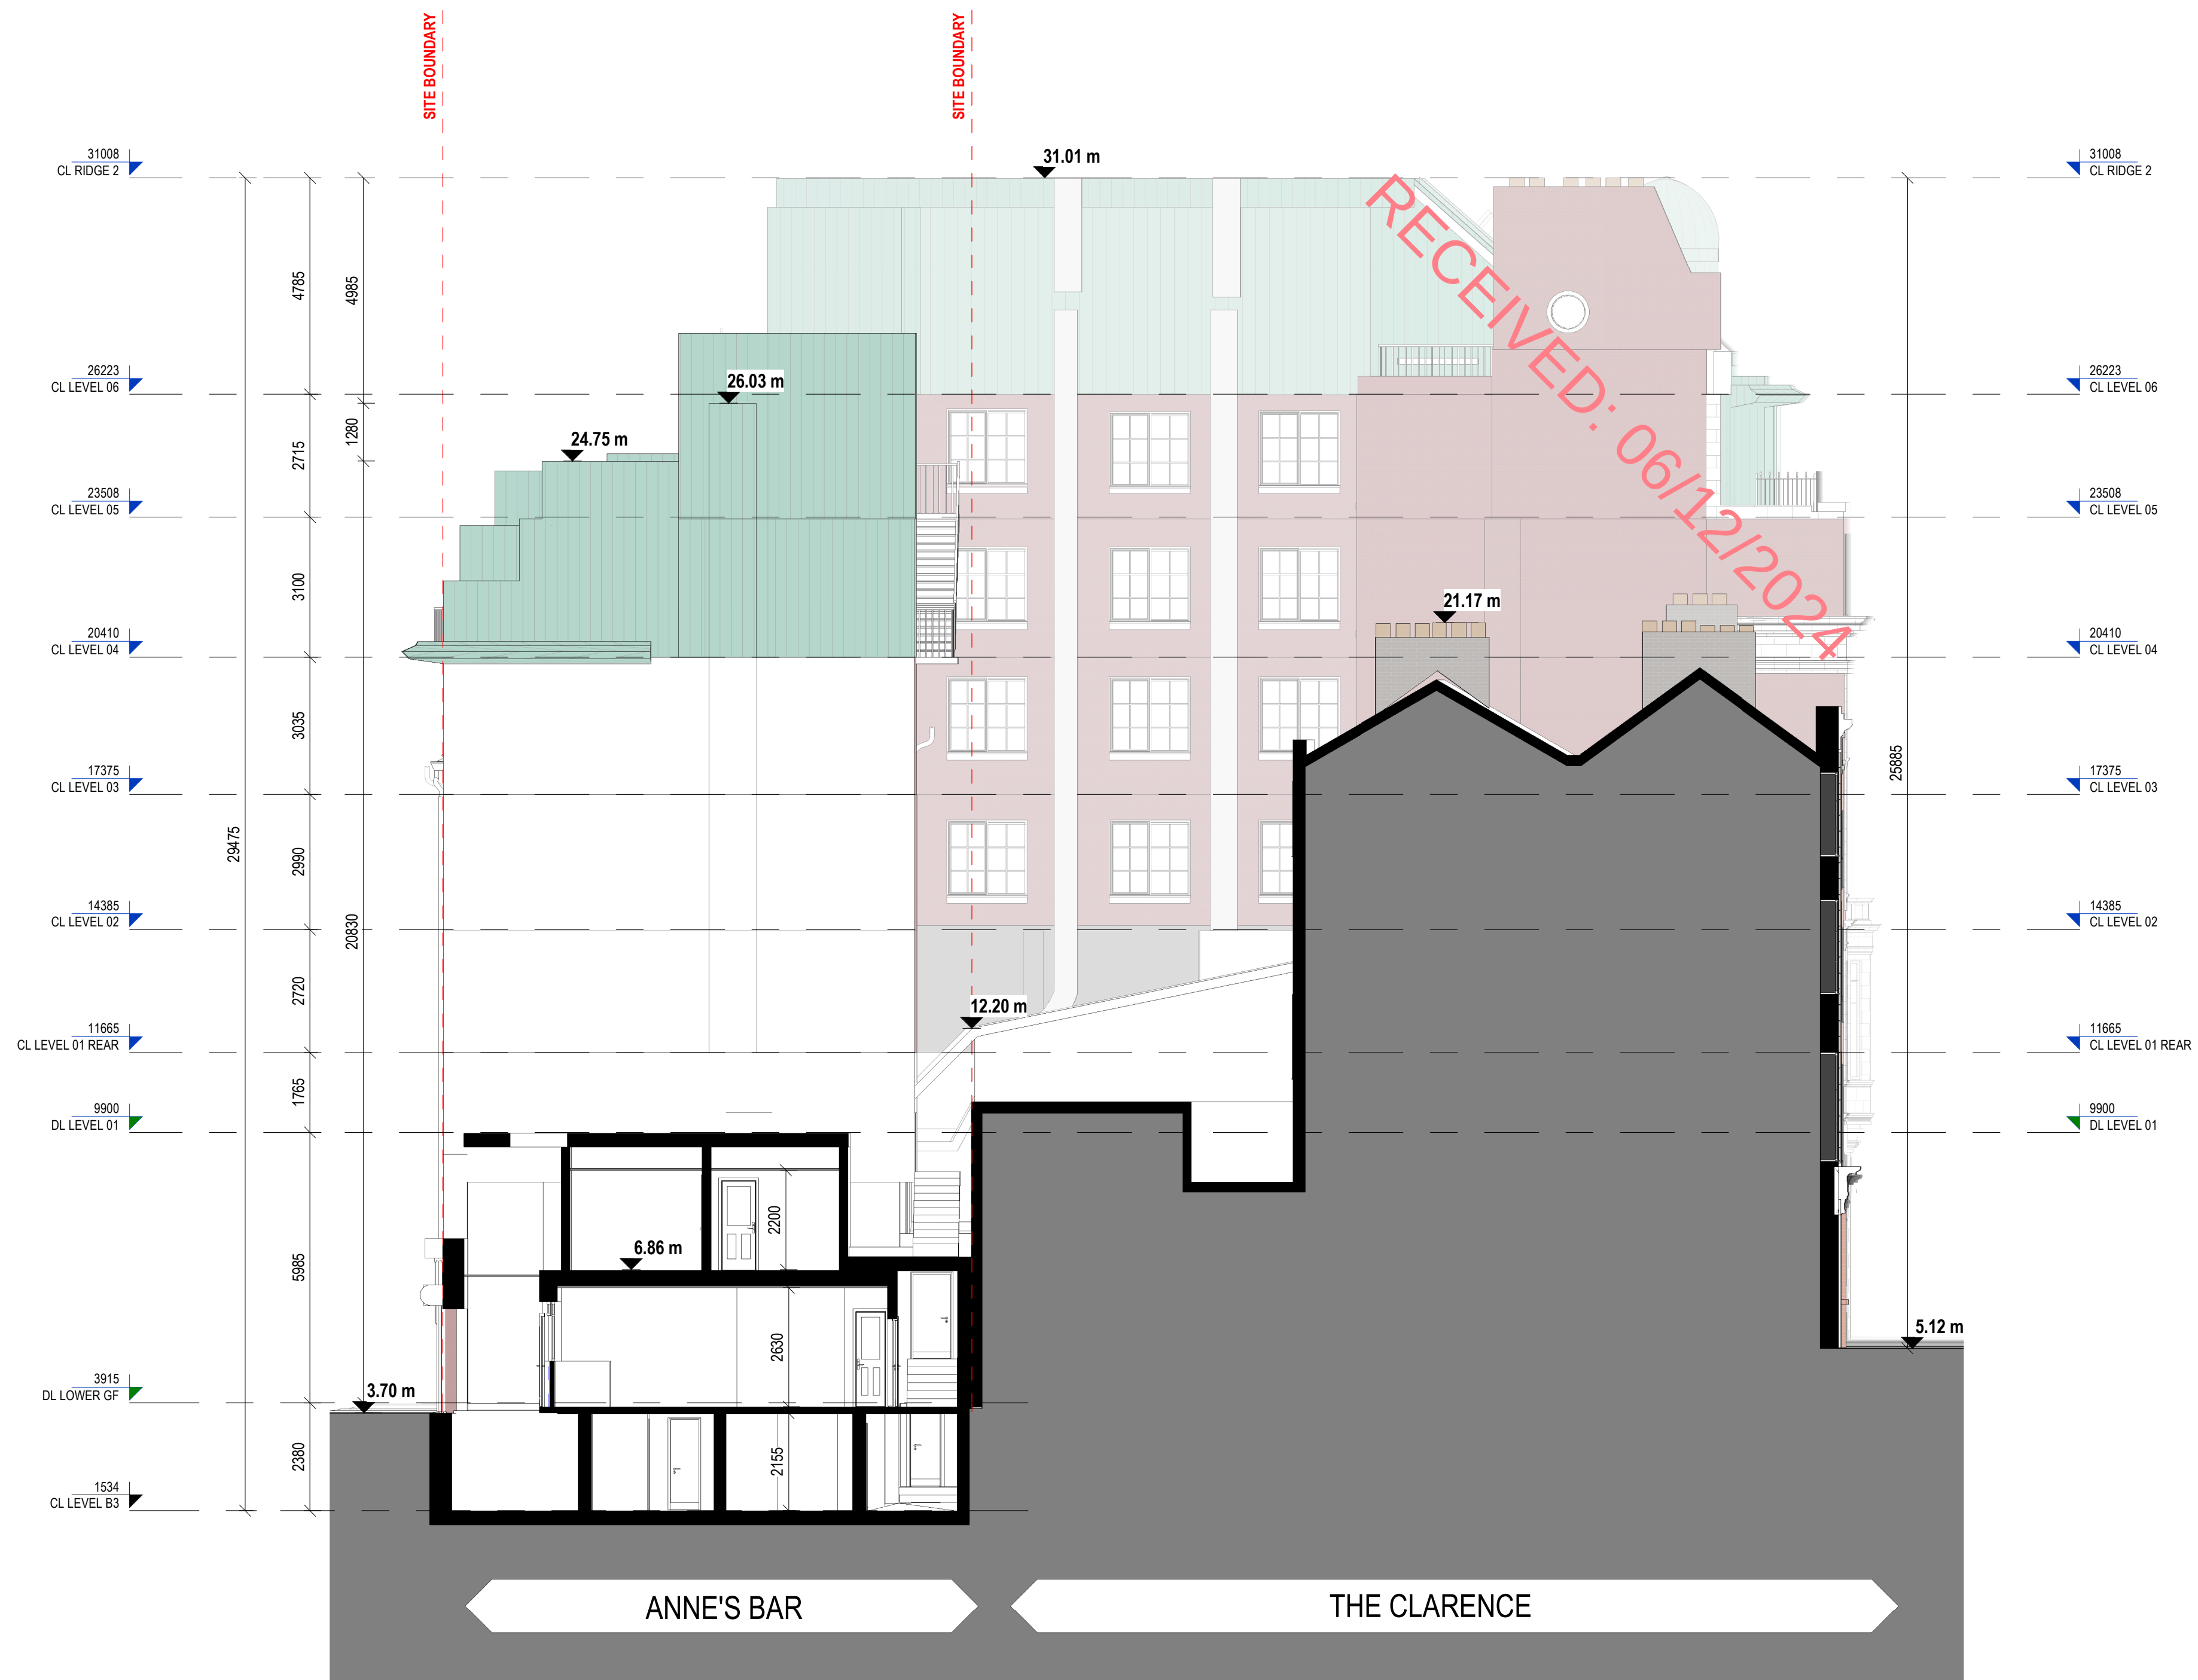

② SECTION H-H - ANNE'S - EXISTING
Scale: 1 : 100

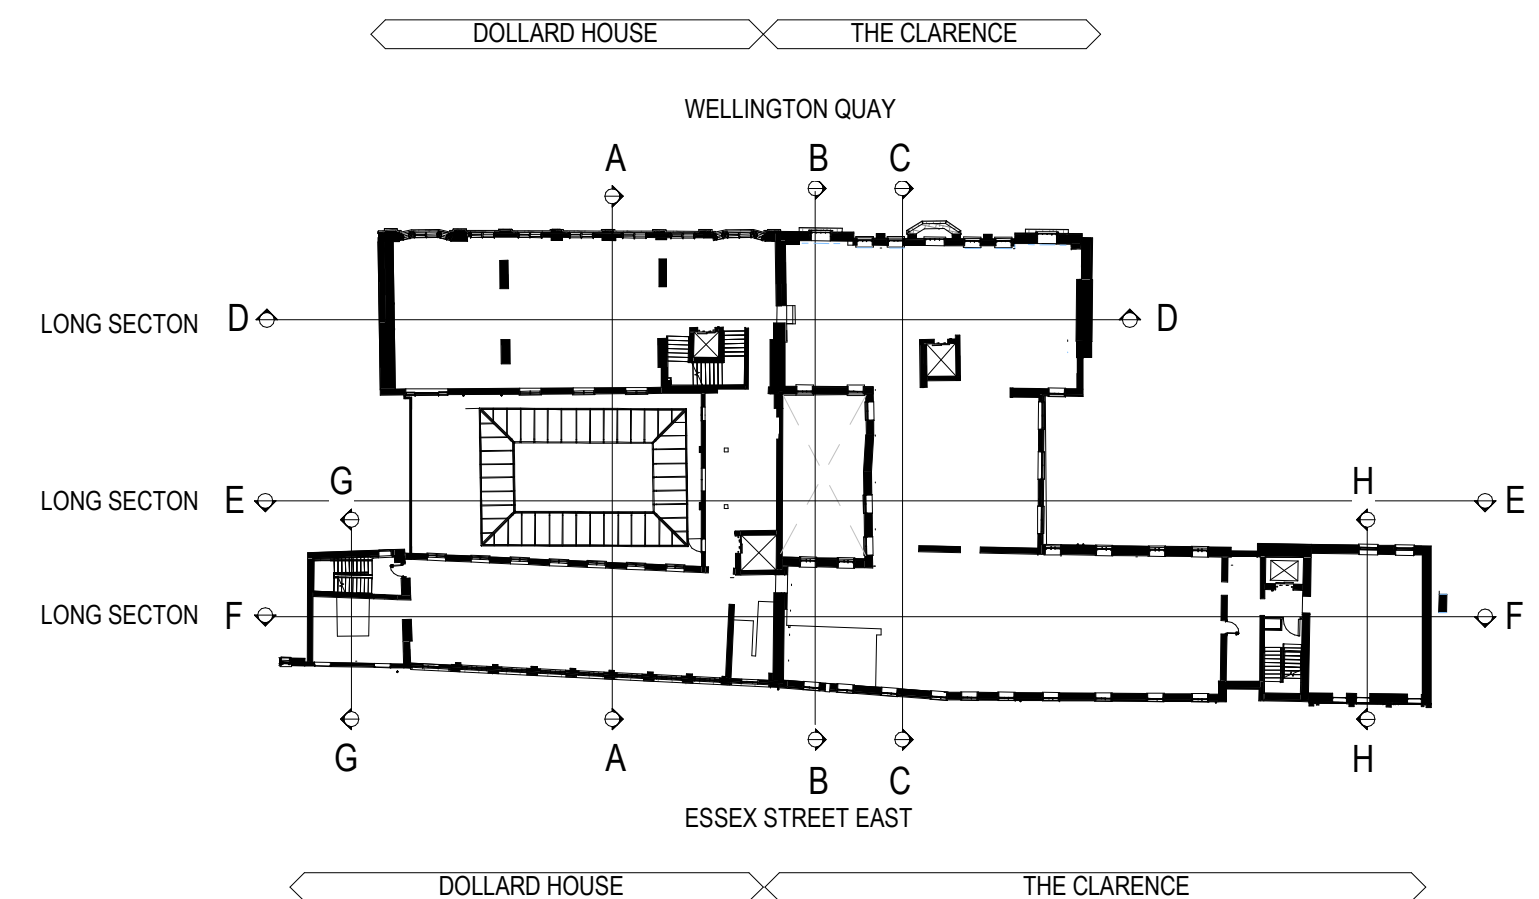

REV	DATE	DESCRIPTION	BY
P1	25/11/2024	PLANNING ISSUE	VM

LEGEND:

--- SITE BOUNDARY

NOTE:

Existing building survey carried out by others. Dimensions added by MDO Architects.

APPROVED BY
[Signature]

Client:	Keywell DAC
Project:	THE CLARENCE HOTEL
Title:	SECTION G-G & H-H - THE DOLLARD HOUSE AND ANNE'S BAR - EXISTING
Stage:	PLANNING
Status:	S5 FOR SUBMISSION
Sheet No.:	CLA-MDO-XX-XX-DR-A-02017
Scale As:	As indicated @ A1
Current Rev.:	P1
Project No.:	1522

mdo
ARCHITECTS

11 Merrion Square N, Dublin 2, Ireland
+353 (0)1 400 4171
info@mdo.ie | www.mdo.ie