



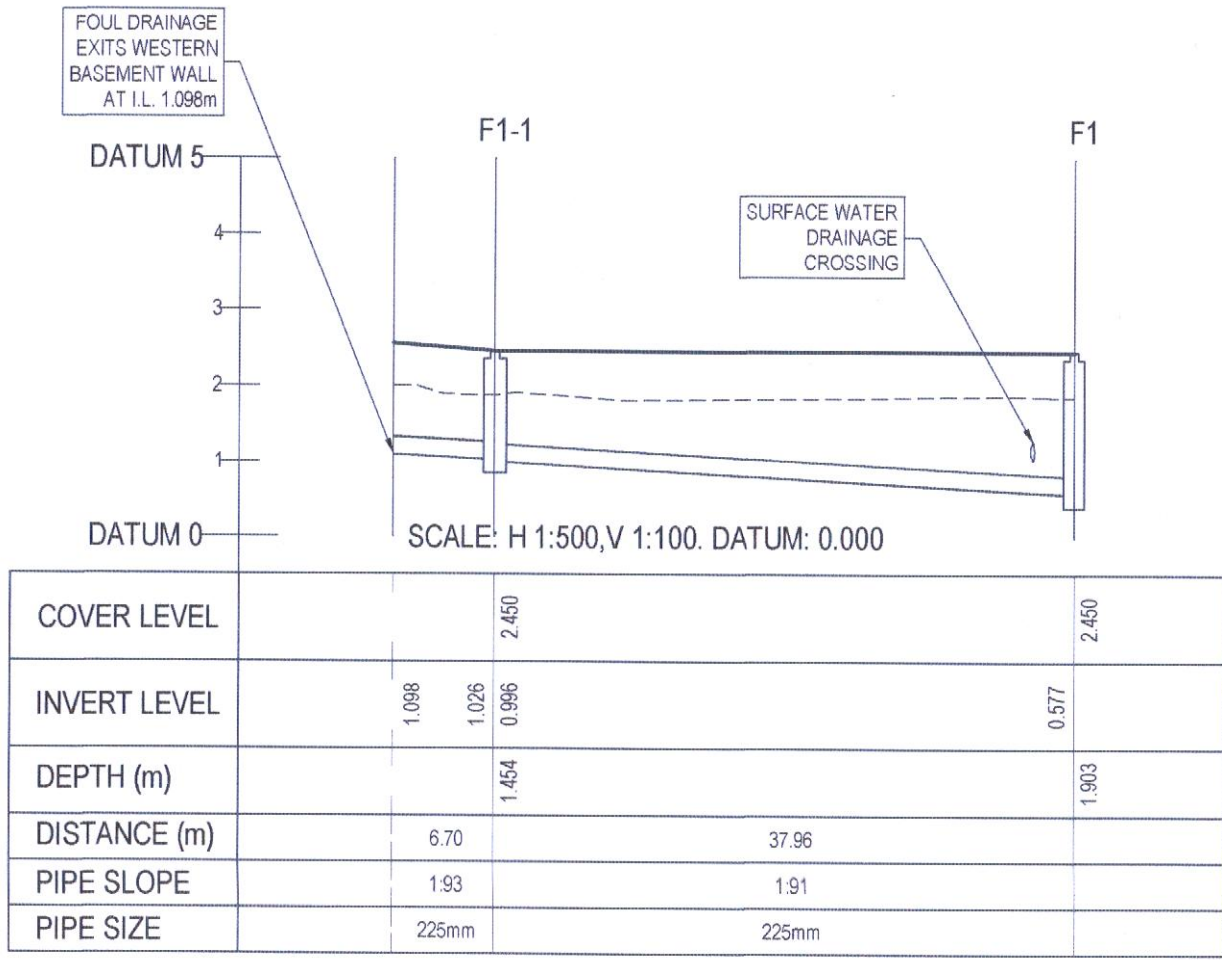

© COPYRIGHT OF THIS DRAWING IS RESERVED BY DBFL CONSULTING ENGINEERS. NO PART SHALL BE REPRODUCED OR TRANSMITTED WITHOUT THEIR WRITTEN PERMISSION.

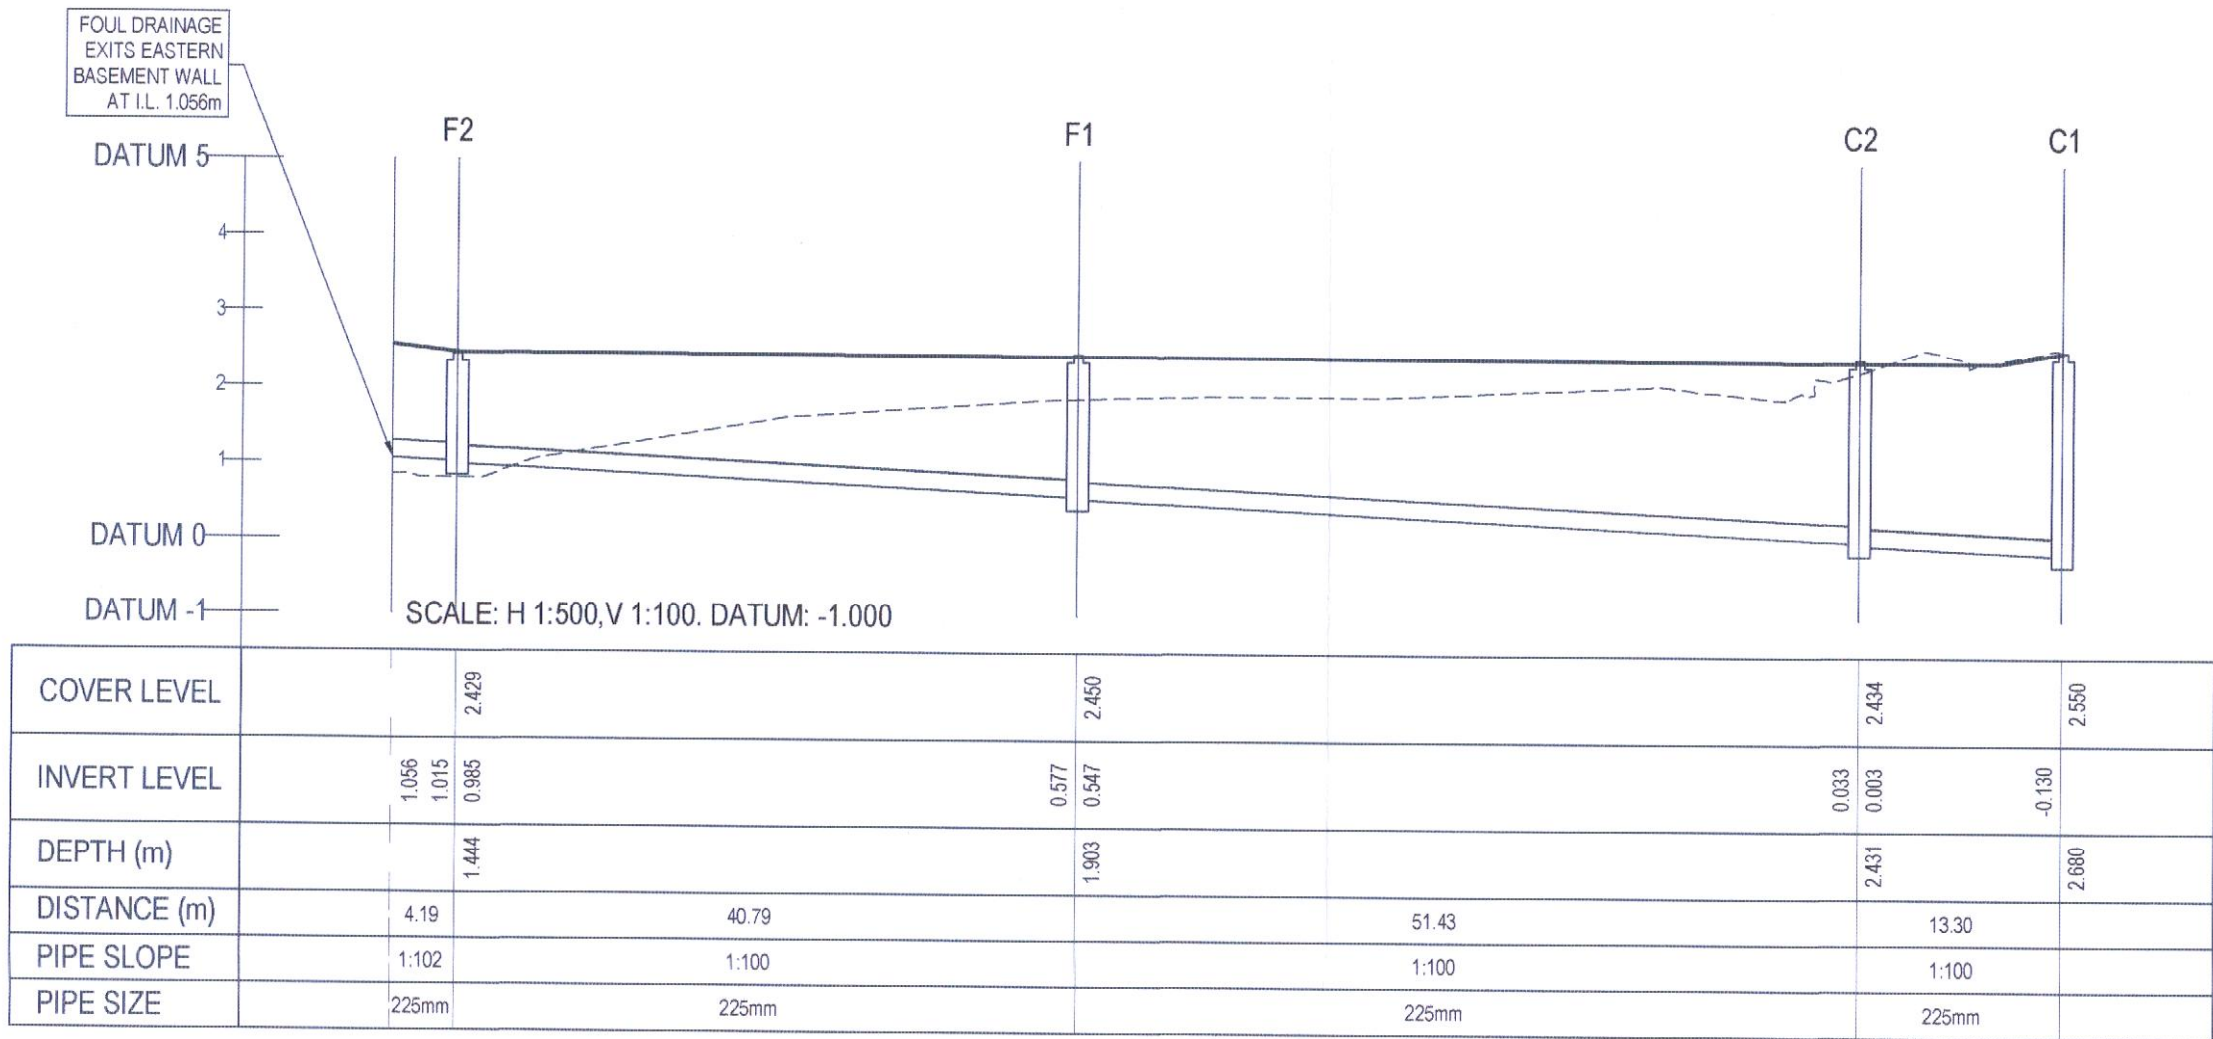


NOTES:

- ALL DRAWINGS TO BE CHECKED BY CONTRACTOR ON SITE AND ENGINEER INFORMED OF DISCREPANCIES BEFORE WORK COMMENCES
- ALL LEVELS ARE IN METRES AND ARE RELATED TO ORDNANCE DATUM
- CONTRACTOR SHALL SATISFY HIMSELF AS TO THE ACCURACY OF PAVEMENT LEVELS ON SITE PRIOR TO COMMENCEMENT OF WORKS ON SITE
- ALL WORKS TO BE CONSTRUCTED IN ACCORDANCE WITH THE IFA SPECIFICATION FOR ROAD WORKS UNLESS NOTED OTHERWISE
- THIS DRAWING IS FOR TENDER PURPOSES ONLY
- MANHOLE COVER LEVELS ARE TO CONFORM WITH FINISHED ROAD AND PATH LEVELS
- WHERE COVER TO PIPE IS LESS THAN 1200mm (ROAD/PATH/VERGE) OR 900mm (OPEN SPACE) SURROUND PIPE IN MINIMUM 150mm CONCRETE
- ALL FOUL MANHOLES LOCATED INSIDE DEVELOPMENT SITE BOUNDARY TO BE TYPE J. ALL FOUL MANHOLES LOCATED INSIDE LANDS WITHIN DUBLIN CITY COUNCIL OWNERSHIP TO BE TYPE B

KEY

----- EXISTING GROUND PROFILE
————— PROPOSED GROUND PROFILE

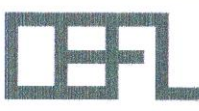		02-12-20	PLANNING		BS	NJF
	rev	date	description		by	chkd.
client approval			A - Approved			
			B - Approved with comments			
			C - Do not use			
suitability			issue purpose			
S2 - INFORMATION				PLANNING		
			DBFL Consulting Engineers Civil, Structural & Transportation Engineering www.dbfl.ie			
DUBLIN OFFICE: Ormside House, Upper Ormside Quay, Dublin 7. D07 WY04 PHONE: +353 1 400 4000						
DORK OFFICE: Phoenix House, Monahan Road, Cork. T12 H1XY PHONE: +353 (0) 21 350038						
WATERFORD OFFICE: Suite 10 The Arkum, Marlboro Gate, Canalside Street, Waterford. X91 WD08 PHONE: +353 51 309 500						
project ref.						
CASTLEFORBES DEVELOPMENT						
drawing title						
FOUL DRAINAGE LONGITUDINAL SECTIONS						
client						
GLENVEAGH						
designed by	author	scale		sheet size		
NJF	BS	AS SHOWN		A1		
drawing no.	revision					
180159-3130	P01					