

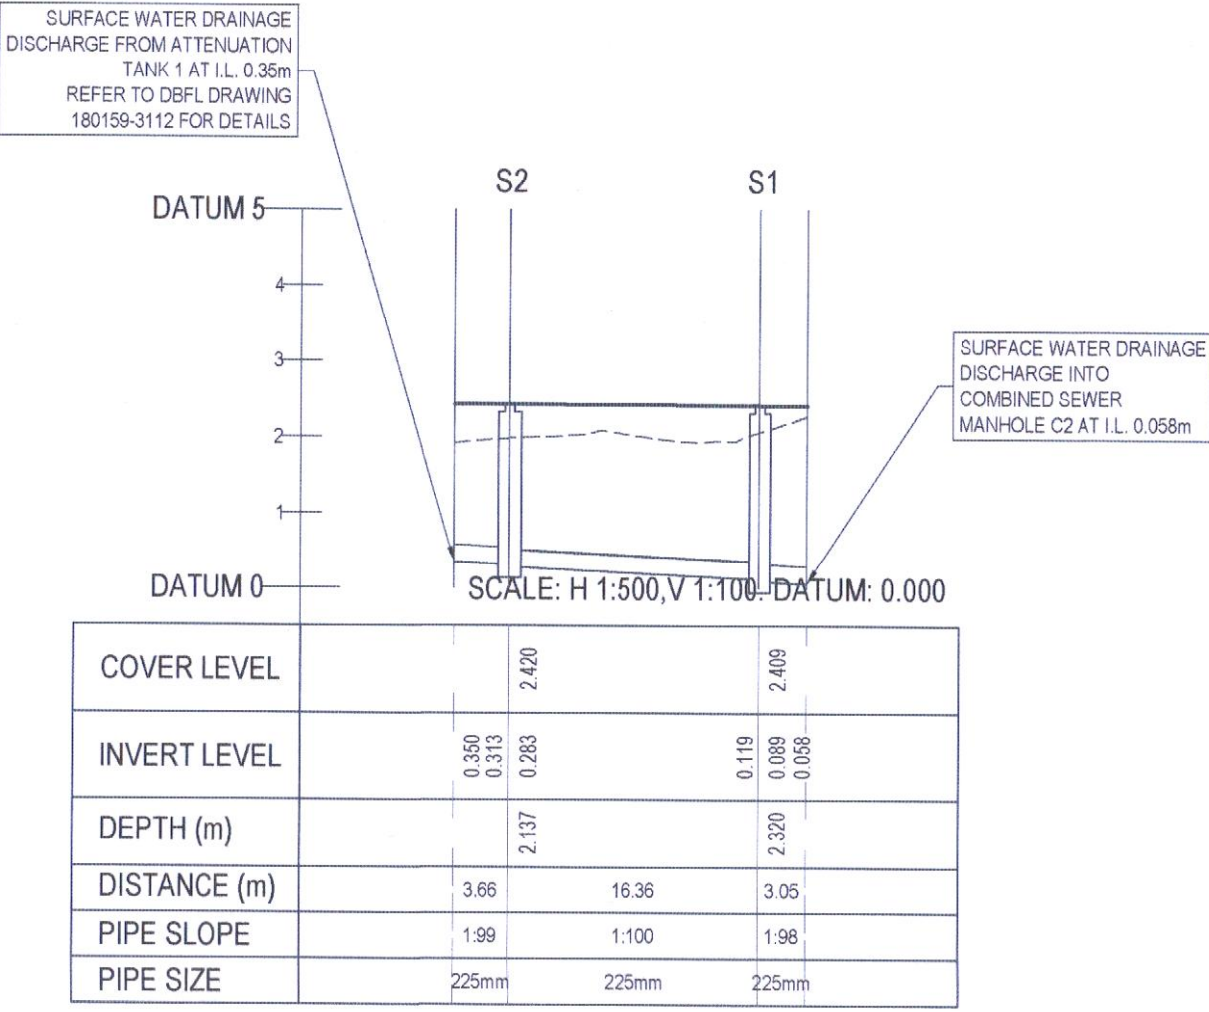
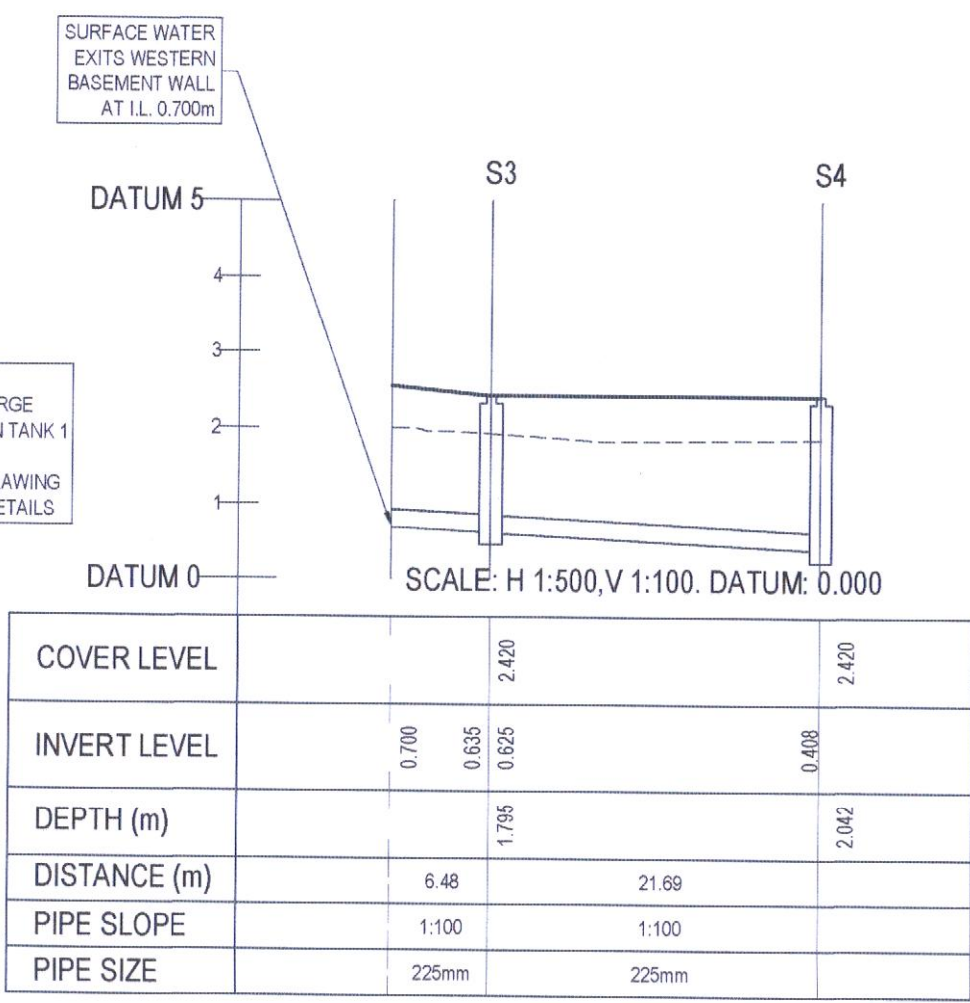


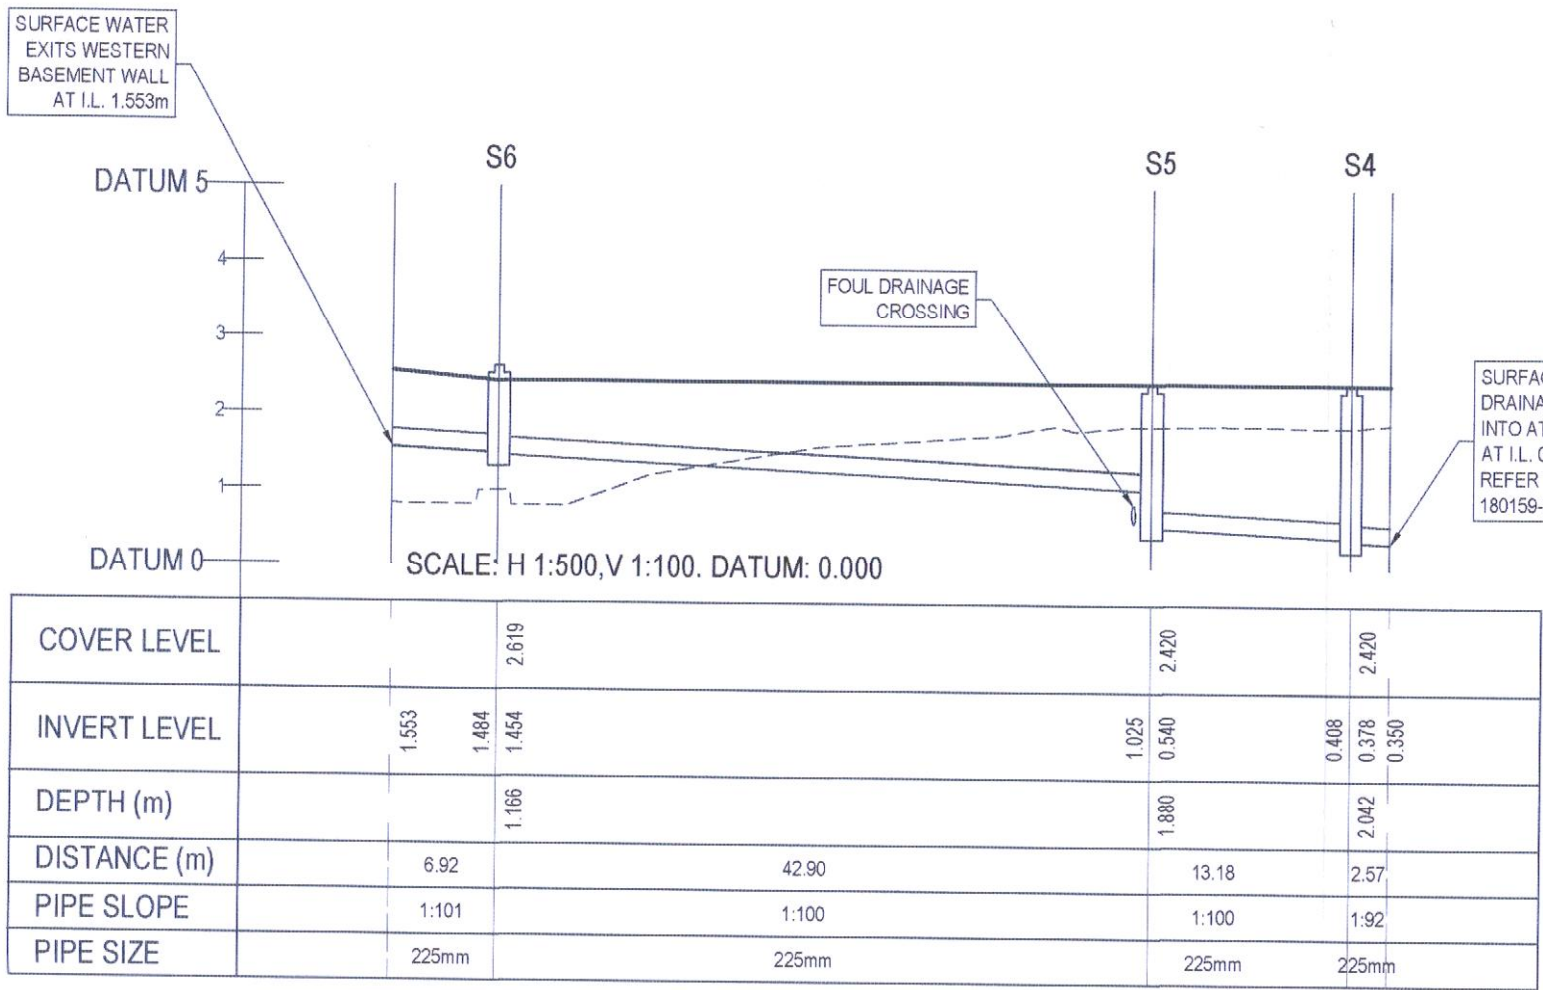

© COPYRIGHT OF THIS DRAWING IS RESERVED BY DBFL CONSULTING ENGINEERS. NO PART SHALL BE REPRODUCED OR TRANSMITTED WITHOUT THEIR WRITTEN PERMISSION.

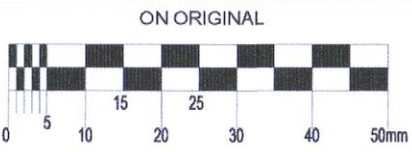

NOTES:

- ALL DRAWINGS TO BE CHECKED BY CONTRACTOR ON SITE AND ENGINEER INFORMED OF DISCREPANCIES BEFORE WORK COMMENCES
- ALL LEVELS ARE IN METRES AND ARE RELATED TO ORDNANCE DATUM
- CONTRACTOR SHALL SATISFY HIMSELF AS TO THE ACCURACY OF PAVEMENT LEVELS ON SITE PRIOR TO COMMENCEMENT OF WORKS ON SITE
- ALL WORKS TO BE CONSTRUCTED IN ACCORDANCE WITH THE NRA SPECIFICATION FOR ROAD WORKS UNLESS NOTED OTHERWISE
- THIS DRAWING IS FOR TENDER PURPOSES ONLY
- MANHOLE COVER LEVELS ARE TO CONFORM WITH FINISHED ROAD AND PATH LEVELS
- WHERE COVER TO PIPE IS LESS THAN 1200mm (ROAD/PATH/VERGE) OR 900mm (OPEN SPACE) SURROUND PIPE IN MINIMUM 150mm CONCRETE
- ALL SURFACE WATER MANHOLES LOCATED INSIDE DEVELOPMENT SITE BOUNDARY TO BE TYPE J. ALL SURFACE WATER MANHOLES LOCATED INSIDE LANDS WITHIN DUBLIN CITY COUNCIL OWNERSHIP TO BE TYPE B.

KEY

----- EXISTING GROUND PROFILE
————— PROPOSED GROUND PROFILE

P01	02-12-20	PLANNING	BS	NJF
rev	date	description	by	chkd.
		A - Approved		
client approval		B - Approved with comments		
		C - Do not use		

suitability	issue purpose
S2 - INFORMATION	PLANNING



DUBLIN OFFICE: Ormond House, Upper Ormond Quay, Dublin 7. D07 WY04
PHONE: +353 1 400 4000
CORC OFFICE: Phoenix House, Morahan Road, Cork, T12 H1X7
PHONE: +353 95 57 336636
WATERFORD OFFICE: Suite 10 The Atrium, Maritime Gate, Canada Street, Waterford, X91 W028
PHONE: +353 51 306 800

project ref:

CASTLEFORBES DEVELOPMENT

drawing title
SURFACE WATER DRAINAGE
LONGITUDINAL SECTIONS

client
GLENVEAGH

designed by	author	scale	sheet size
NJF	BS	AS SHOWN	A1
drawing no.	180159-3120	P01	revision