


All dimensions to be checked on site. Figured dimensions take preference over scaled dimensions. Any errors or discrepancies to be reported to the architects. This drawing may not be edited or modified by the recipient.

A1

Copyright and ownership of this drawing is vested in R&D Architects, whose prior written consent is required for its use, reproduction or for publication to any third party. All rights reserved by the law of copyright and by international copyright conventions are reserved to R&D Architects and may be protected by court proceedings for damages and/or injunctions and costs.

Notes:

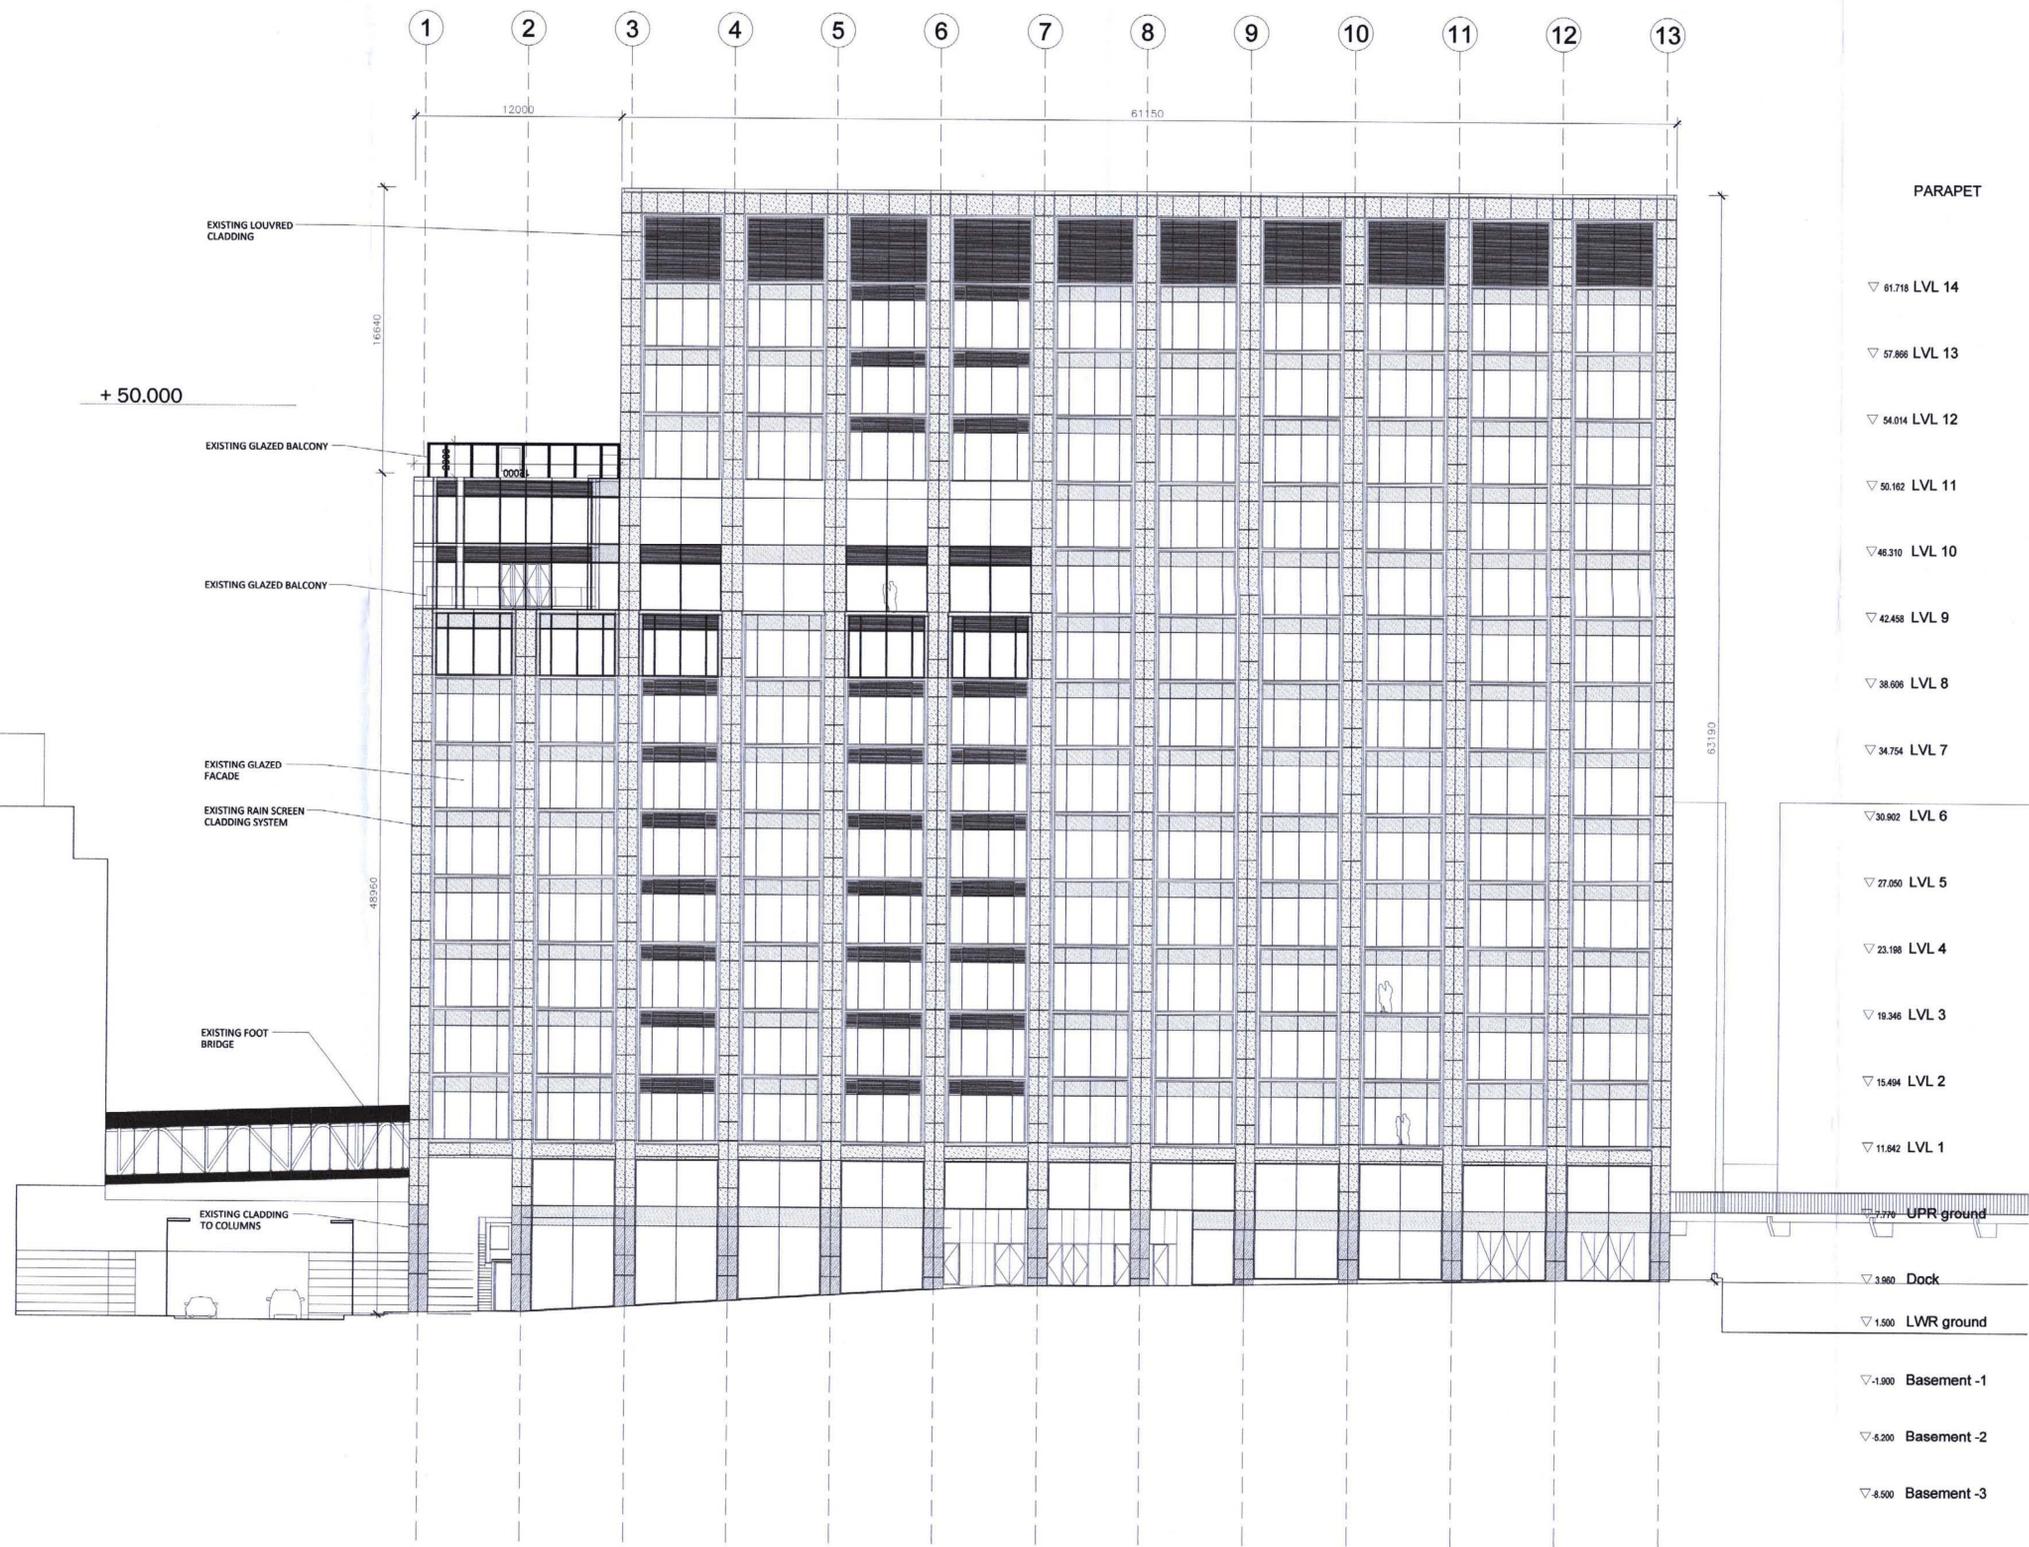

REV	DATE	CHK BY	DESCRIPTION
P1	17.10.18	MOR	FIRST ISSUE

STATUS		PLANNING	
PROJECT		Google	
PROJECT ADDRESS		Google Docks, Barrow St, Grand Canal Dock, Dublin 4	
DWG TITLE		CHANGE OF USE PLANNING EXISTING ELEVATION - NORTH	
DWG NO	P1300	REV	P1
JOB NO	18153	SCALE @ A1	1:200
DATE	OCT 2018	DRN	MOR

DCC PLAN NO: 4219/18
RECEIVED 22 OCT 18

R&D ARCHITECTS
 R&D Architects
 Project Managers Interior Designers
 59 Northumberland Road
 Ballsbridge
 Dublin 4
 Tel: +353 1 668 1055
 Fax: +353 1 668 3099
 W: www.randarchitects.com
 E: info@randarchitects.com