



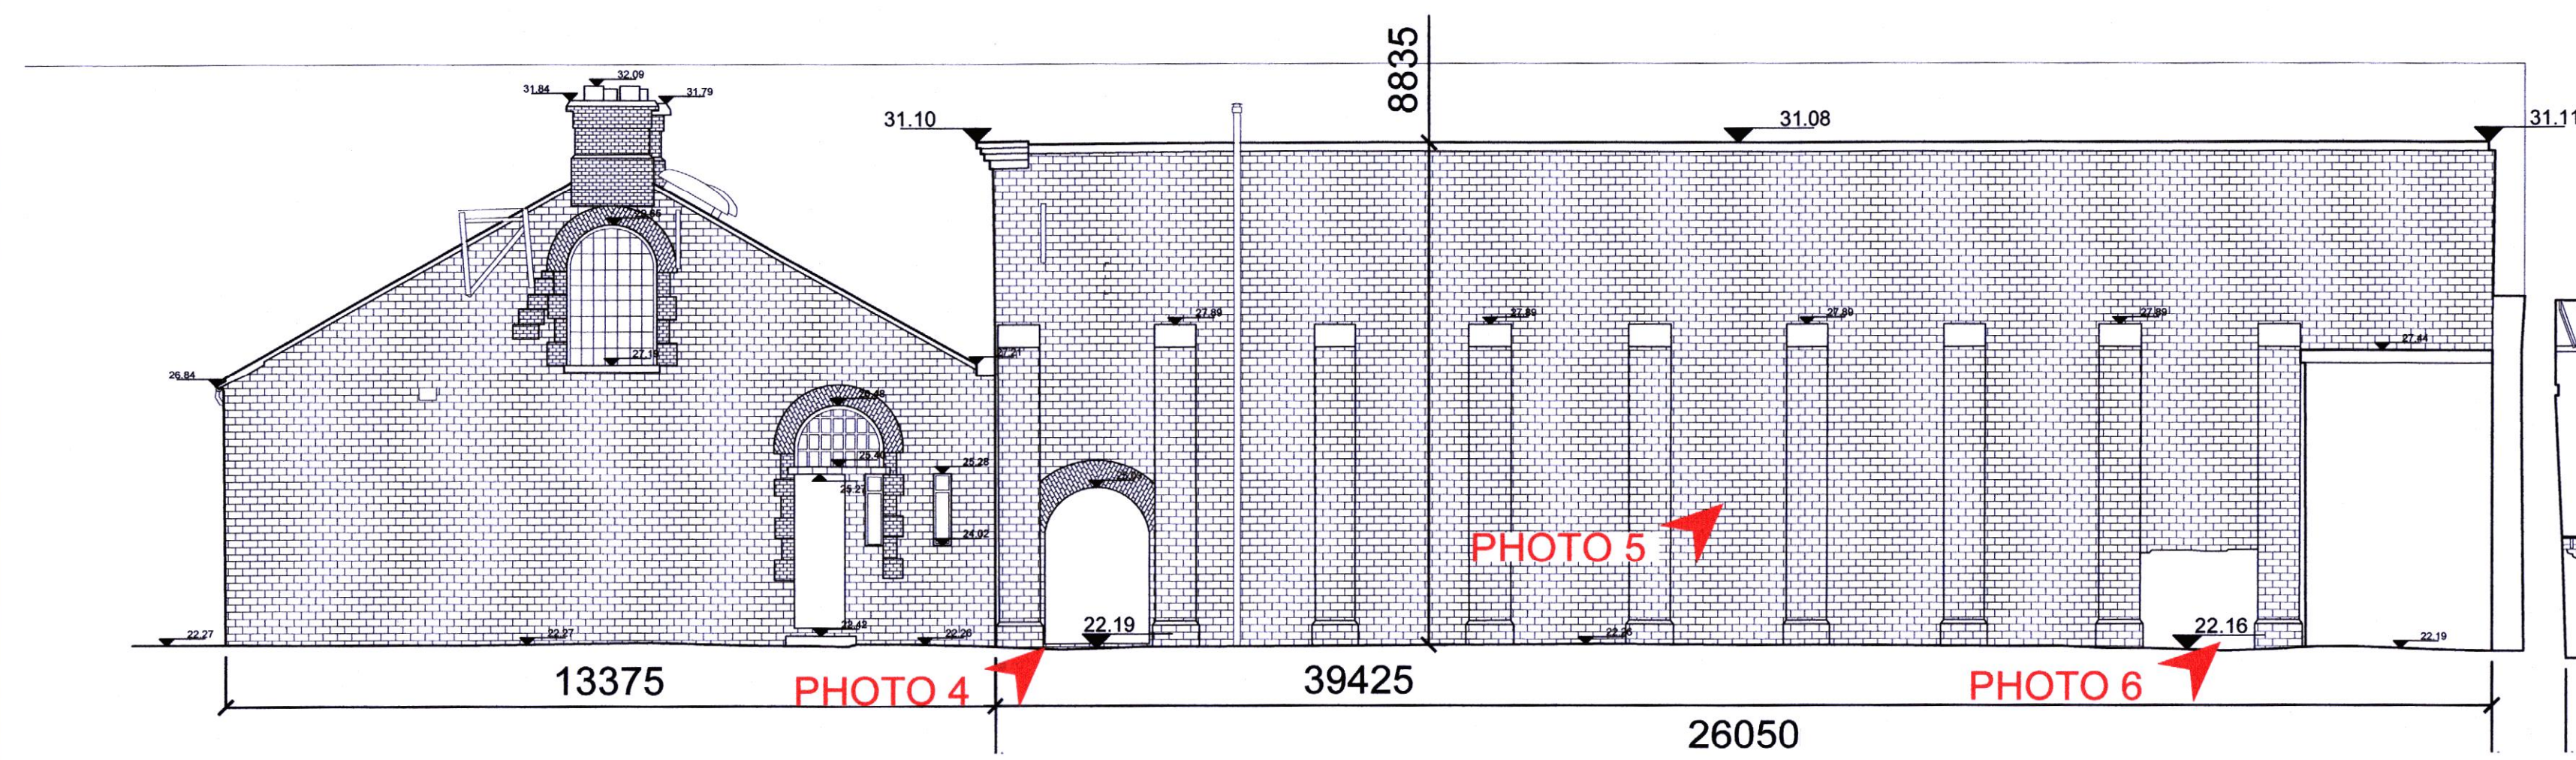

EXISTING ELEVATION 14
SCALE 1:100 @ A1

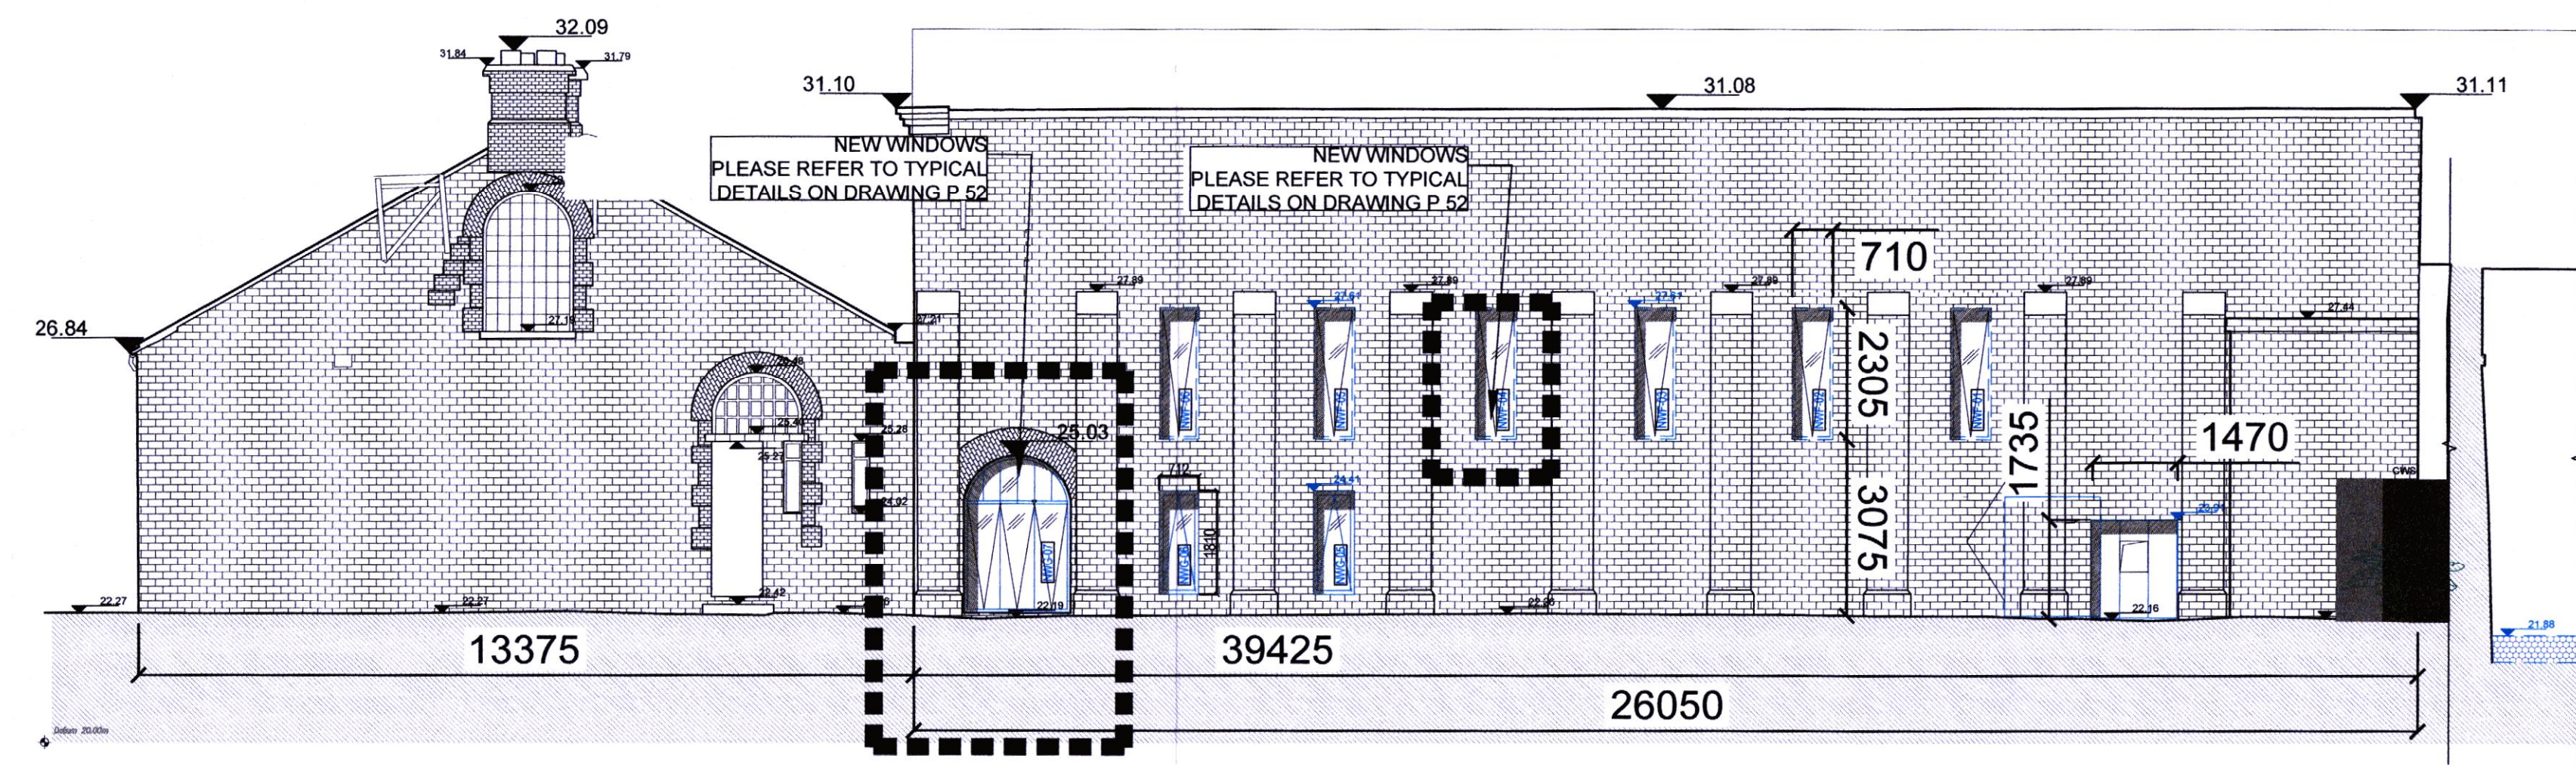

PROPOSED ELEVATION 14
SCALE 1:100 @ A1

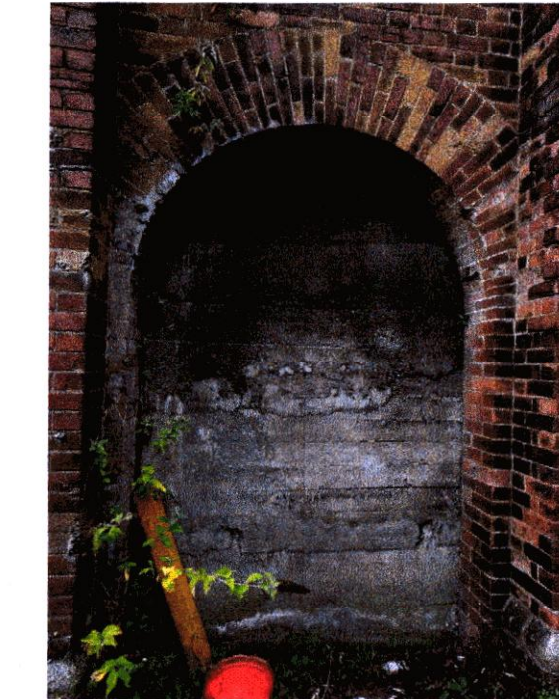


PHOTO 4 - NEW WINDOW TO BE FITTED IN PRE EXISTING OPENING

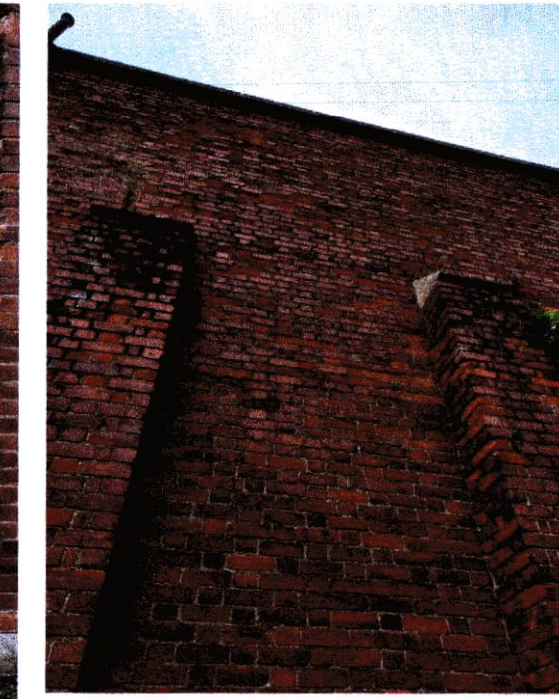


PHOTO 5 - PRE EXISTING OPENING TO BE USED AS A ROUTE FOR M&E DUCTS



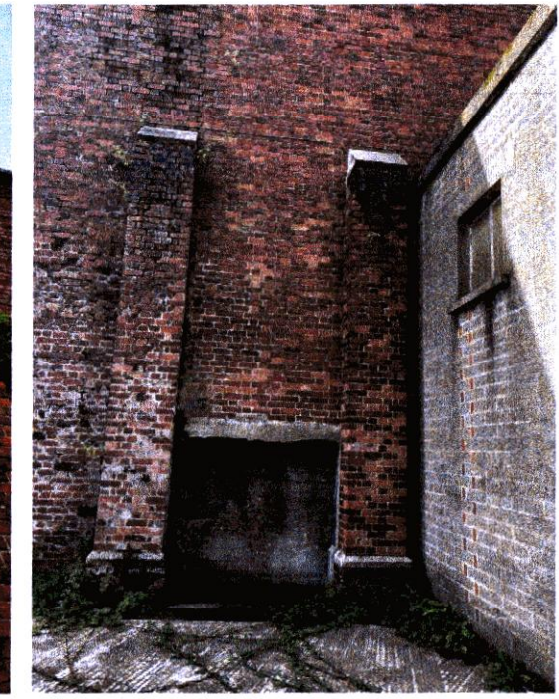


PHOTO 6 - PRE EXISTING OPENING TO BE USED AS A ROUTE FOR M&E DUCTS

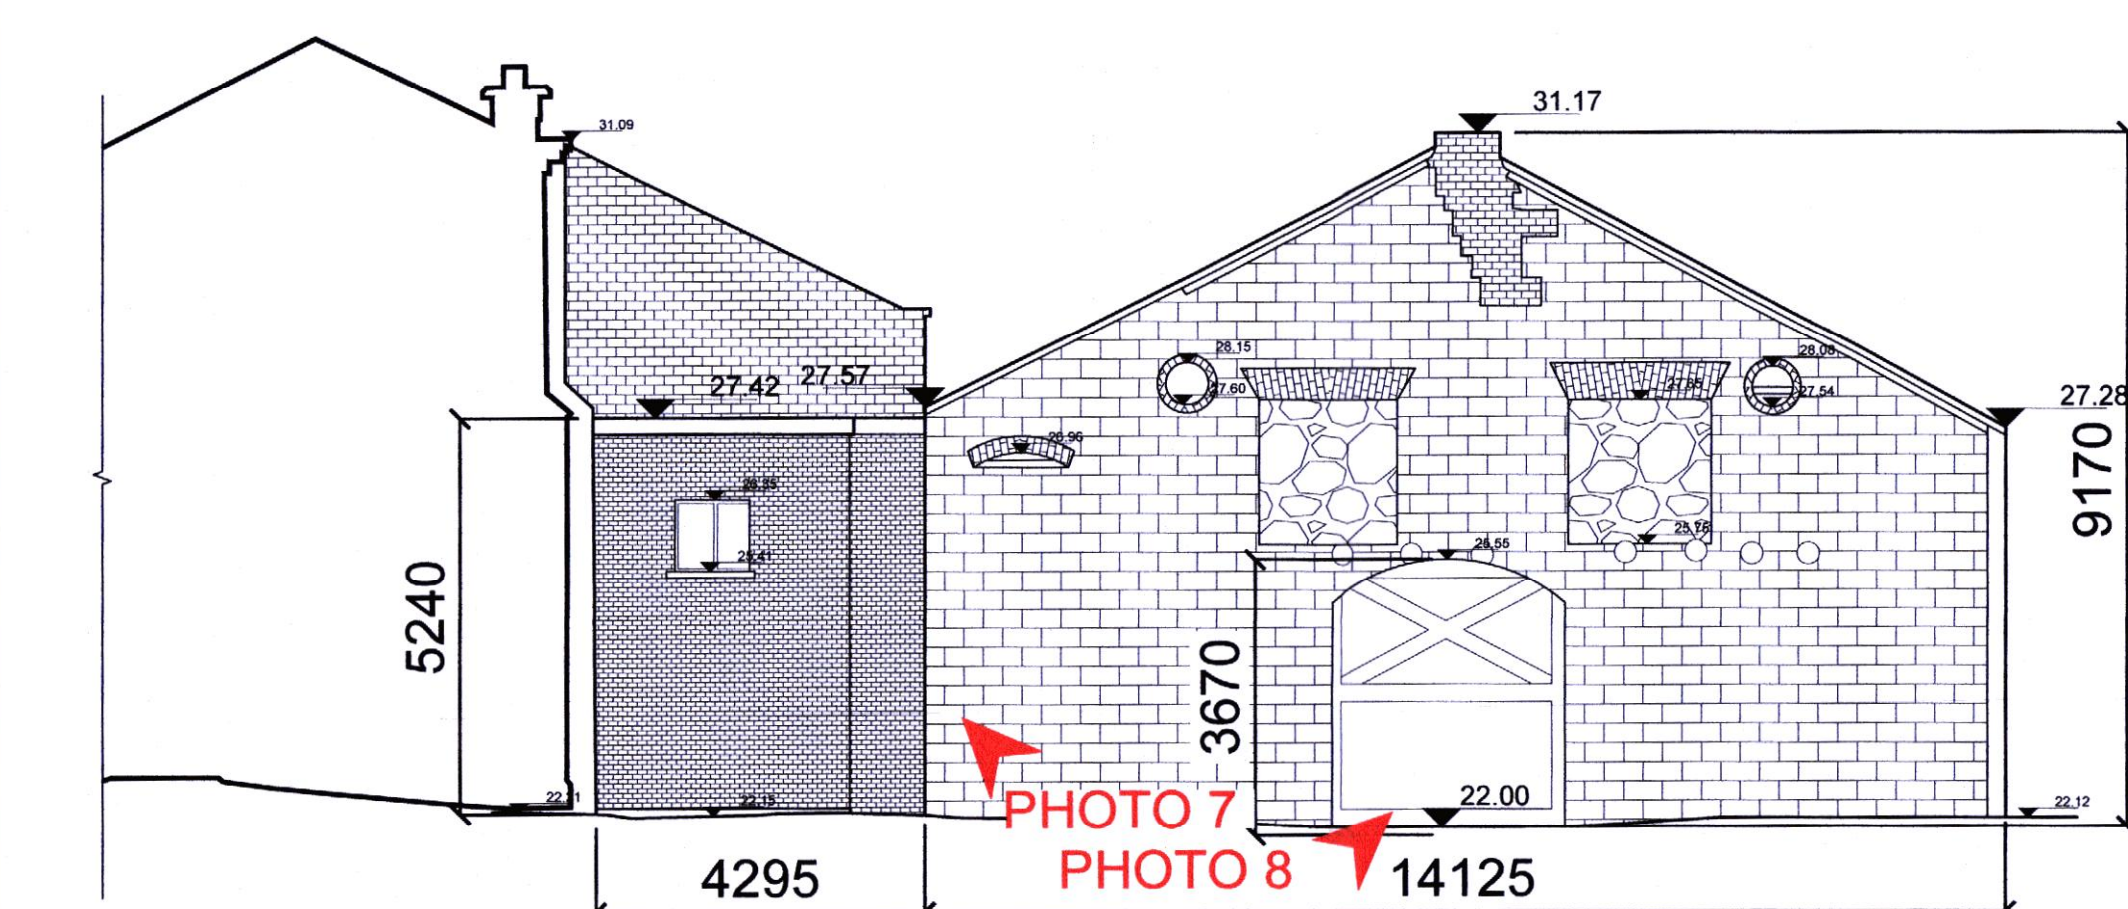

EXISTING ELEVATION 7
SCALE 1:100 @ A1

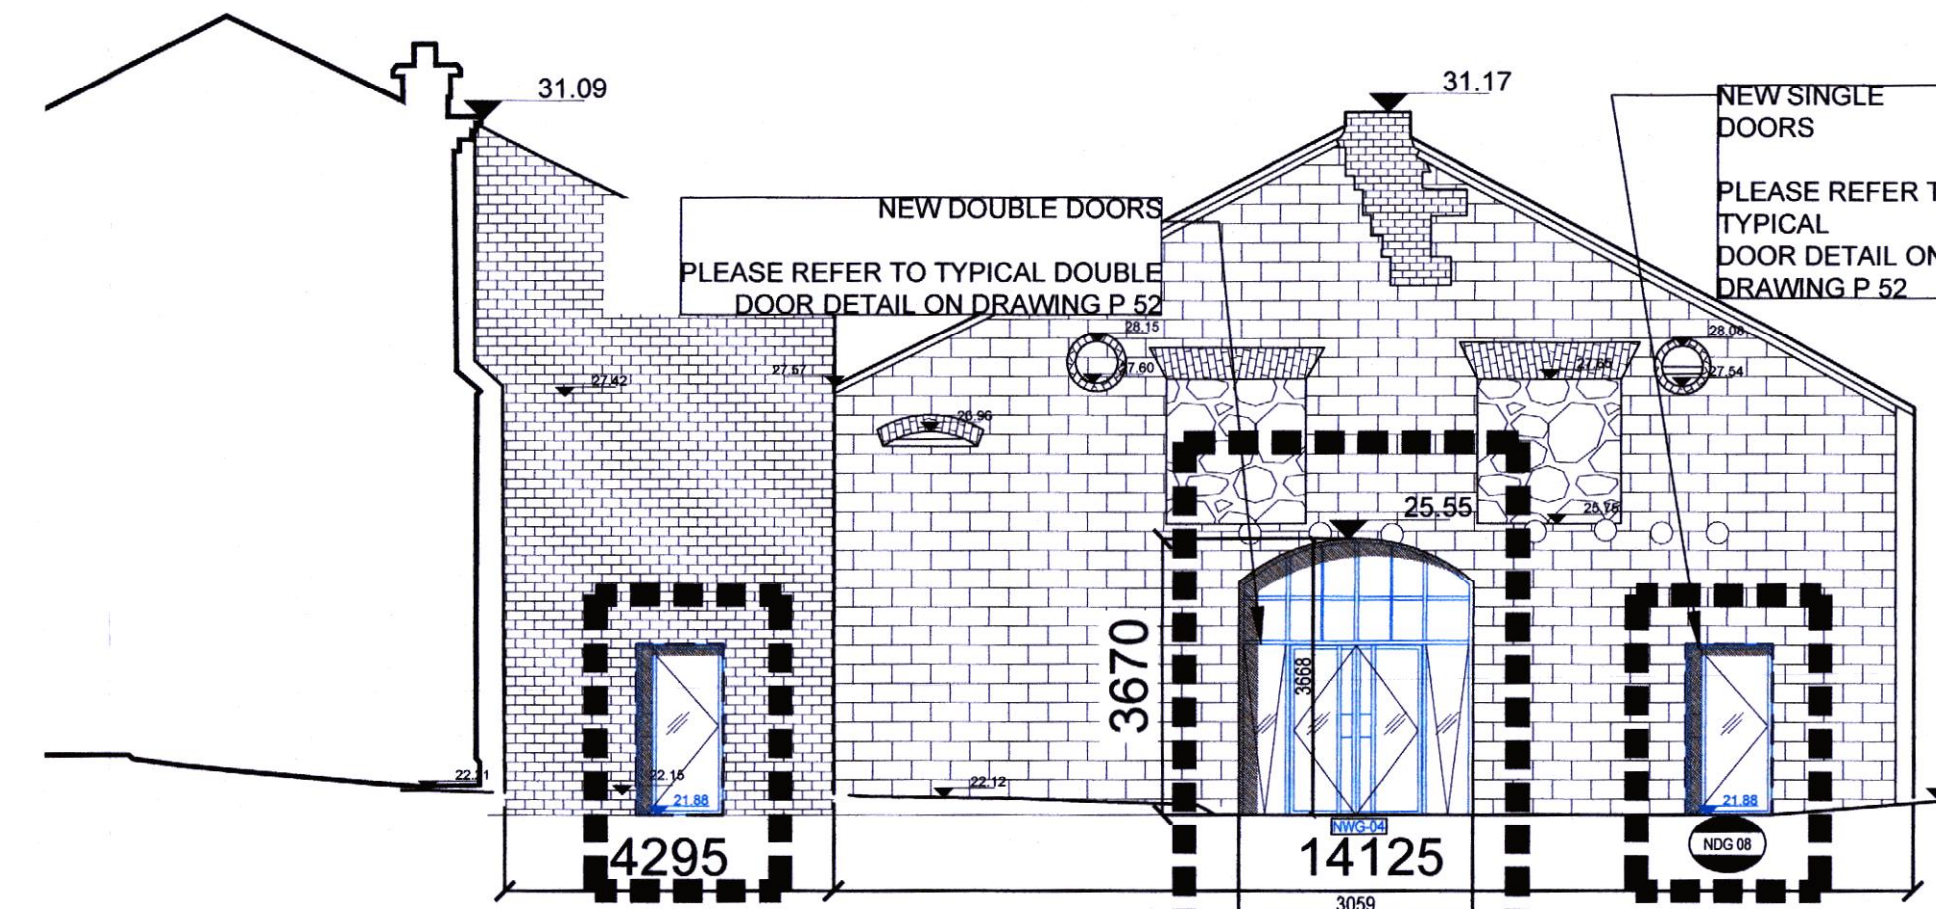

PROPOSED ELEVATION 7
SCALE 1:100 @ A1

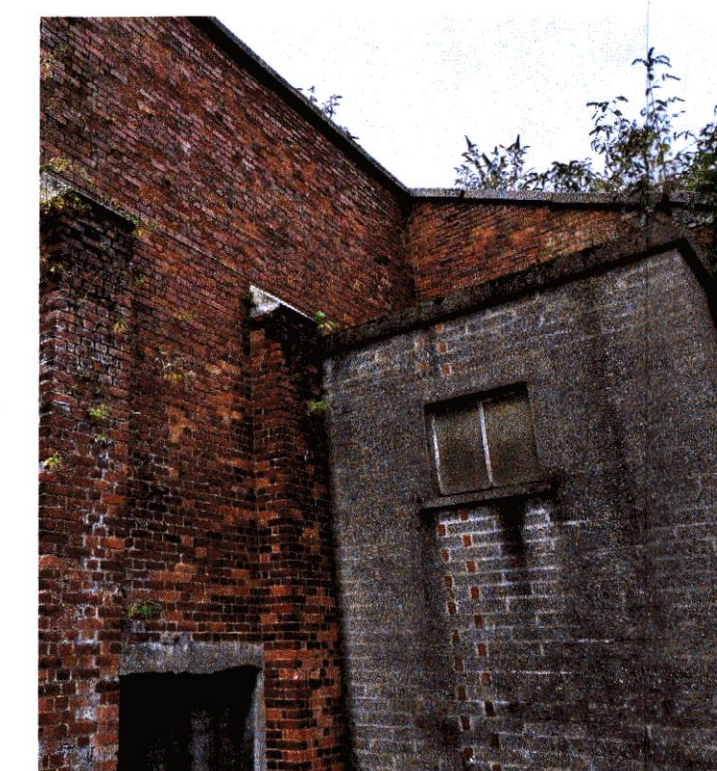


PHOTO 7 - NEW WINDOW TO BE FITTED IN PRE EXISTING OPENING

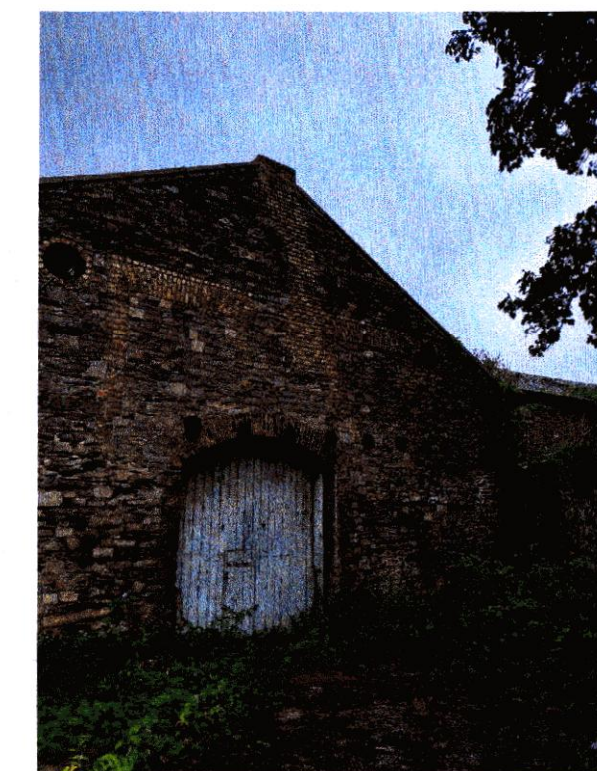


PHOTO 8 - NEW WINDOW TO BE FITTED IN PRE EXISTING OPENING



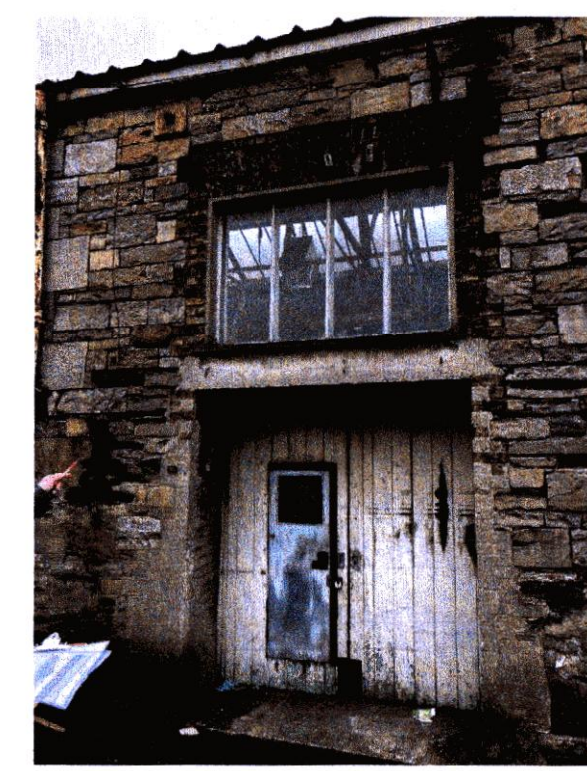



PHOTO 9 - EXISTING DG 05 TO BE REPLACES, OPENING TO BE ENLARGED

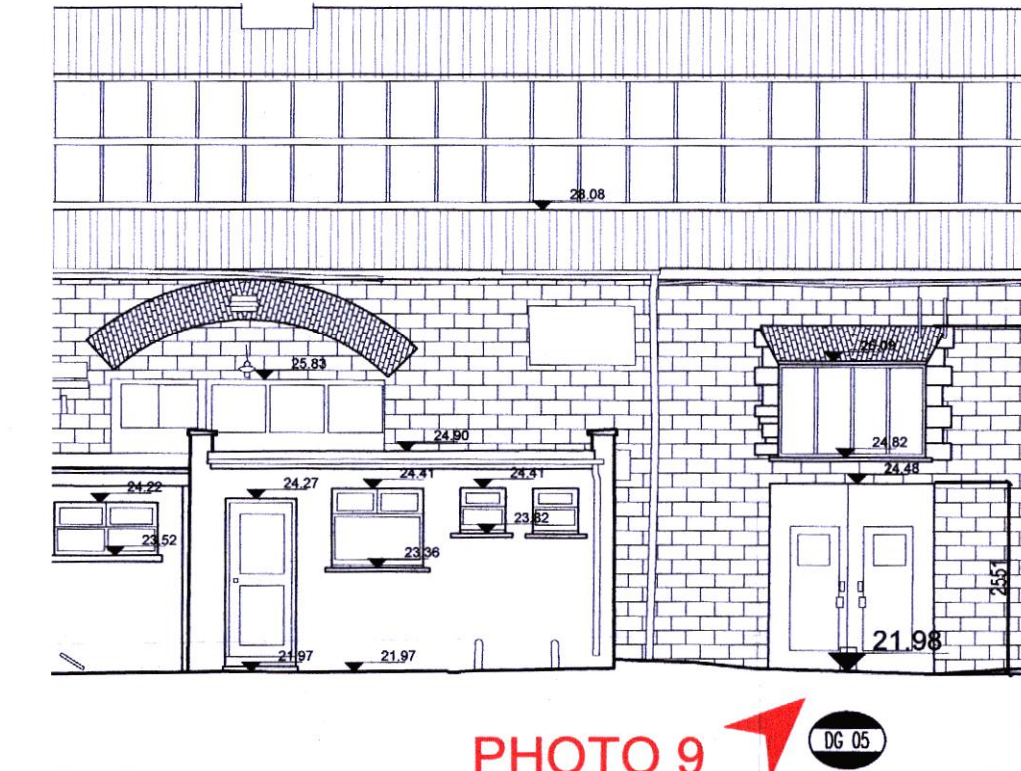



EXISTING ELEVATION 1 - DG05
SCALE 1:100 @ A1

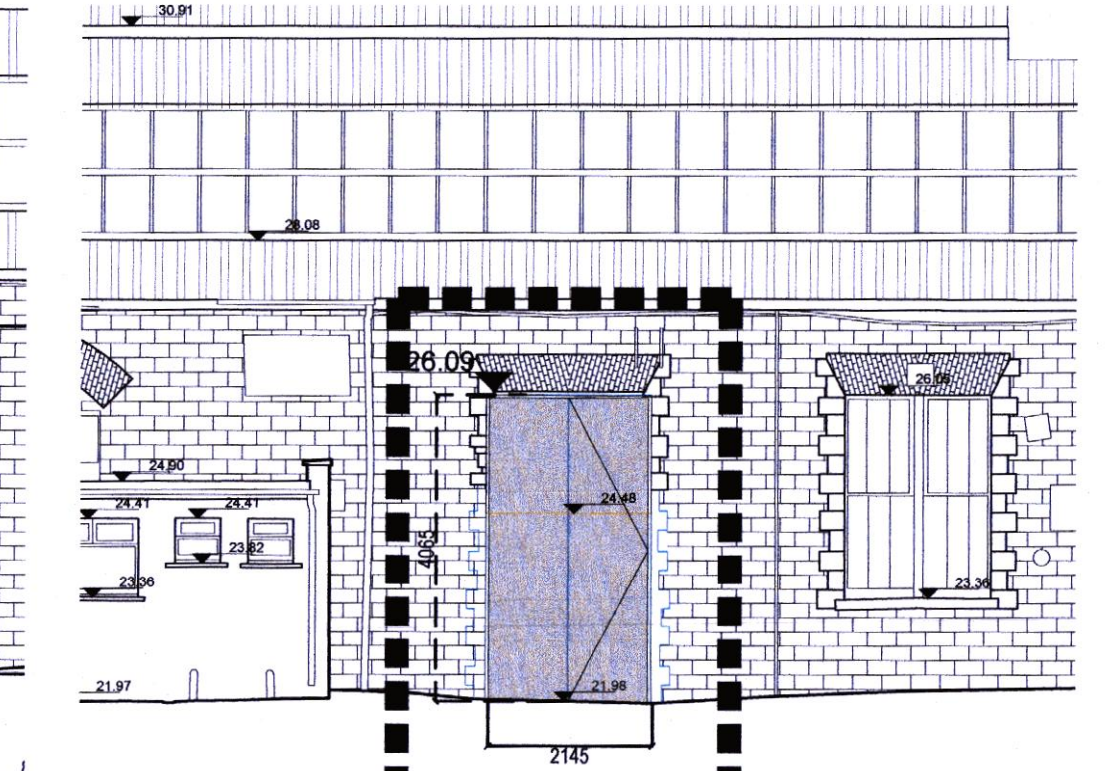


PROPOSED ELEVATION 1 - NEW DOOR IN PLACE OF DG05
SCALE 1:100 @ A1

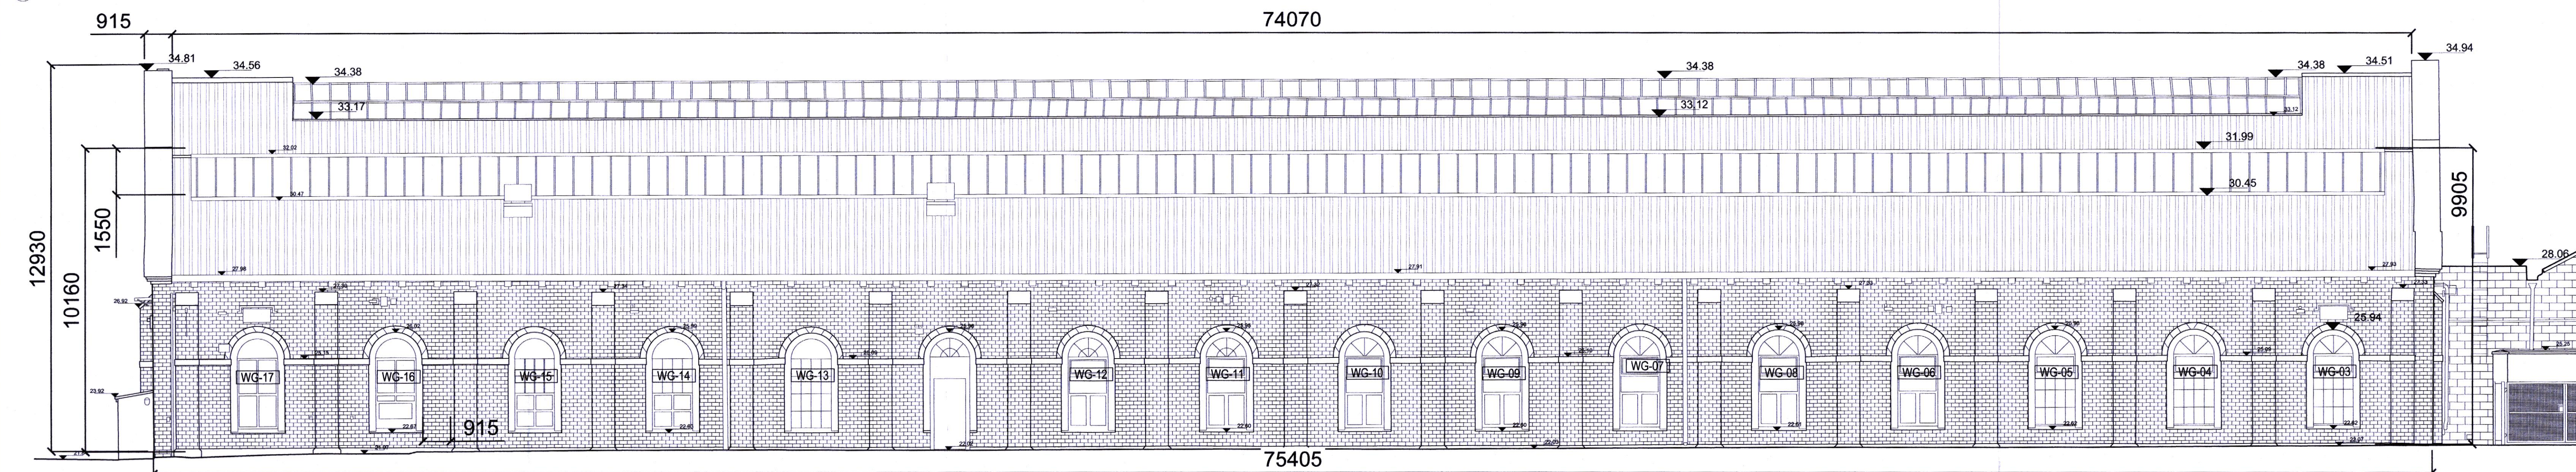

EXISTING ELEVATION 3
SCALE 1:100 @ A1

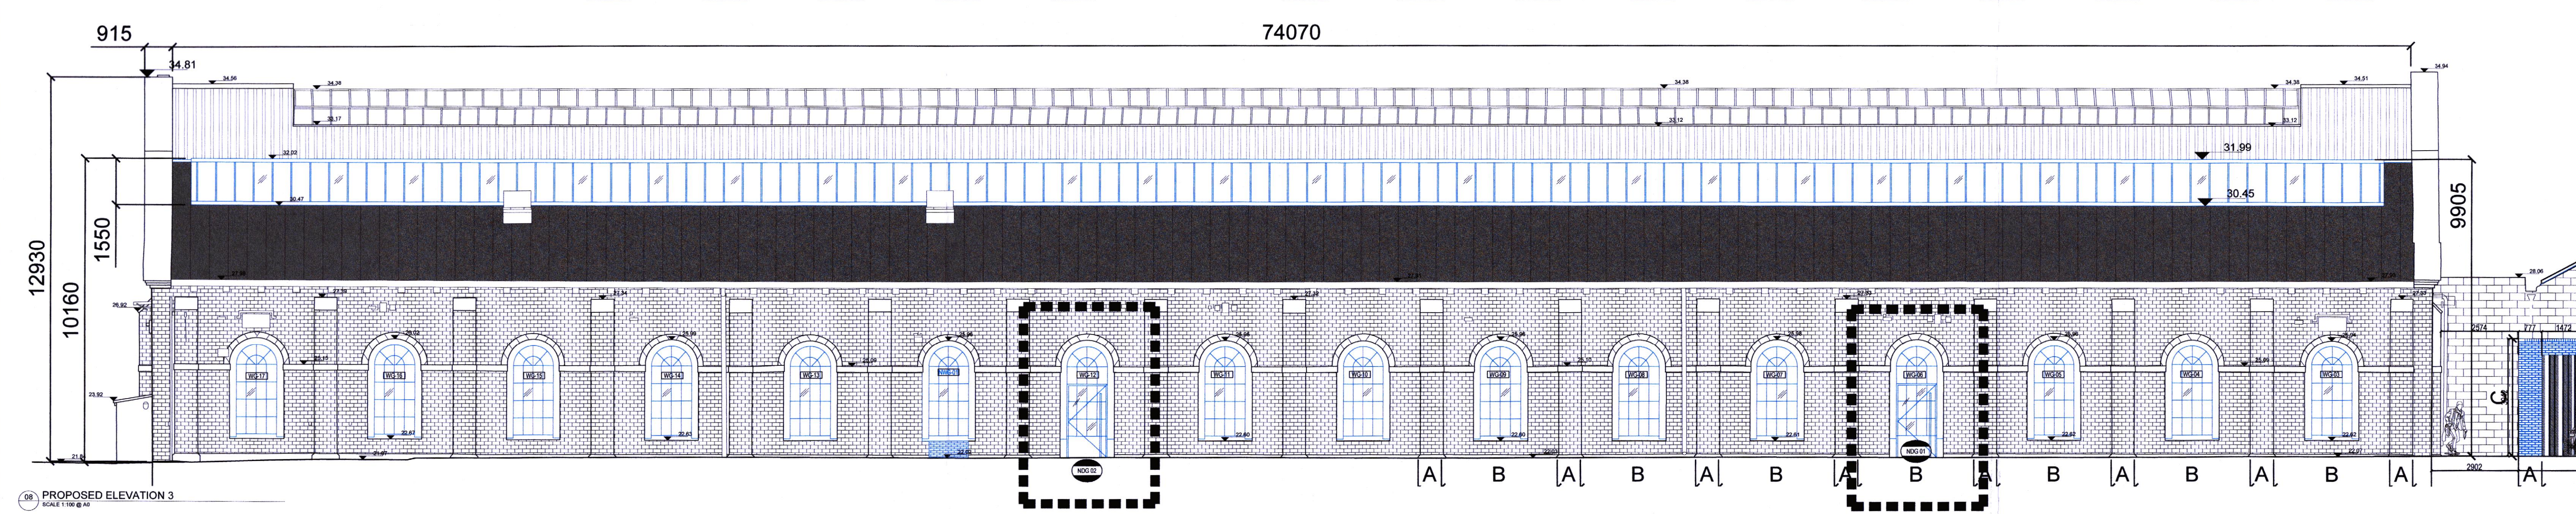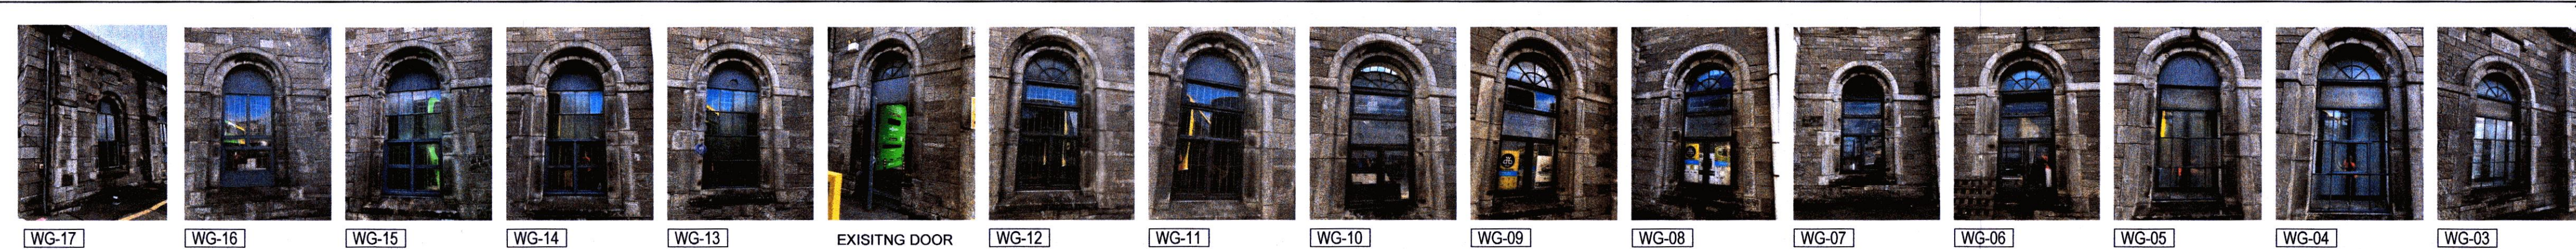

PROPOSED ELEVATION 3
SCALE 1:100 @ A1

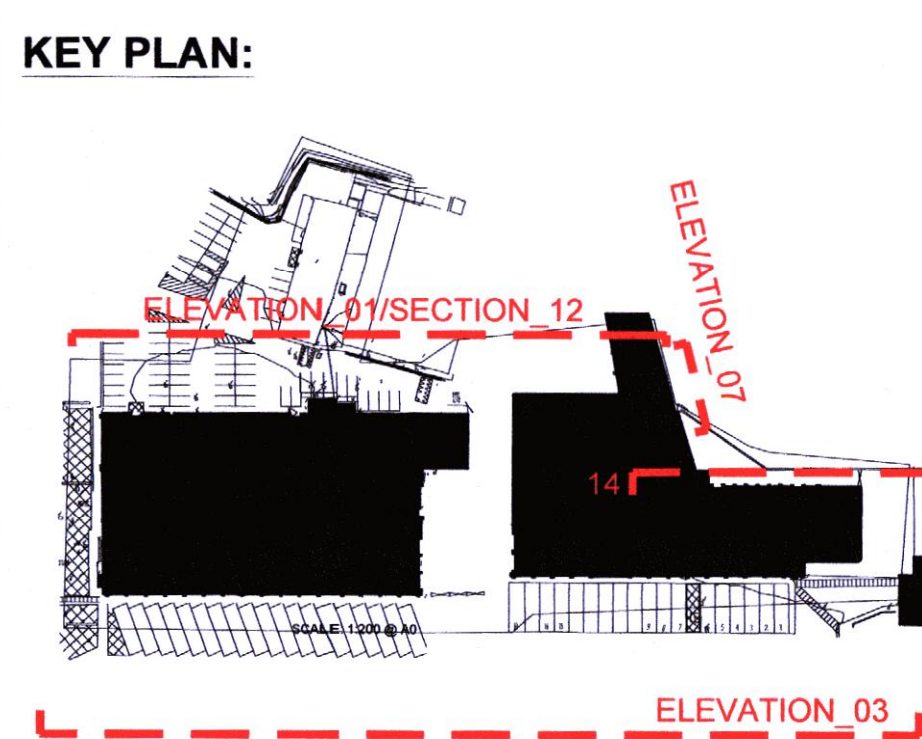


KEY PLAN
SCALE 1:100 @ A1

DOOR GROUND FLOOR
WINDOW GROUND FLOOR


Note:
Proposed Repairs drawings to be read in conjunction with Demolition and Proposed series of drawings and with following reports:
• Damp and Timber Condition Report by Stronghold Preservation
• Cast Iron Columns Inspection Report by Infrastruct




ALL PROPOSED GLAZING AND SECONDARY GLAZING DETAILS ARE BASED ON JANSEN JANISOL ARTE SYSTEM. REFERENCE IMAGES ARE SHOWING JANISOL ARTE SYSTEM USED IN HISTORIC APPLICATION

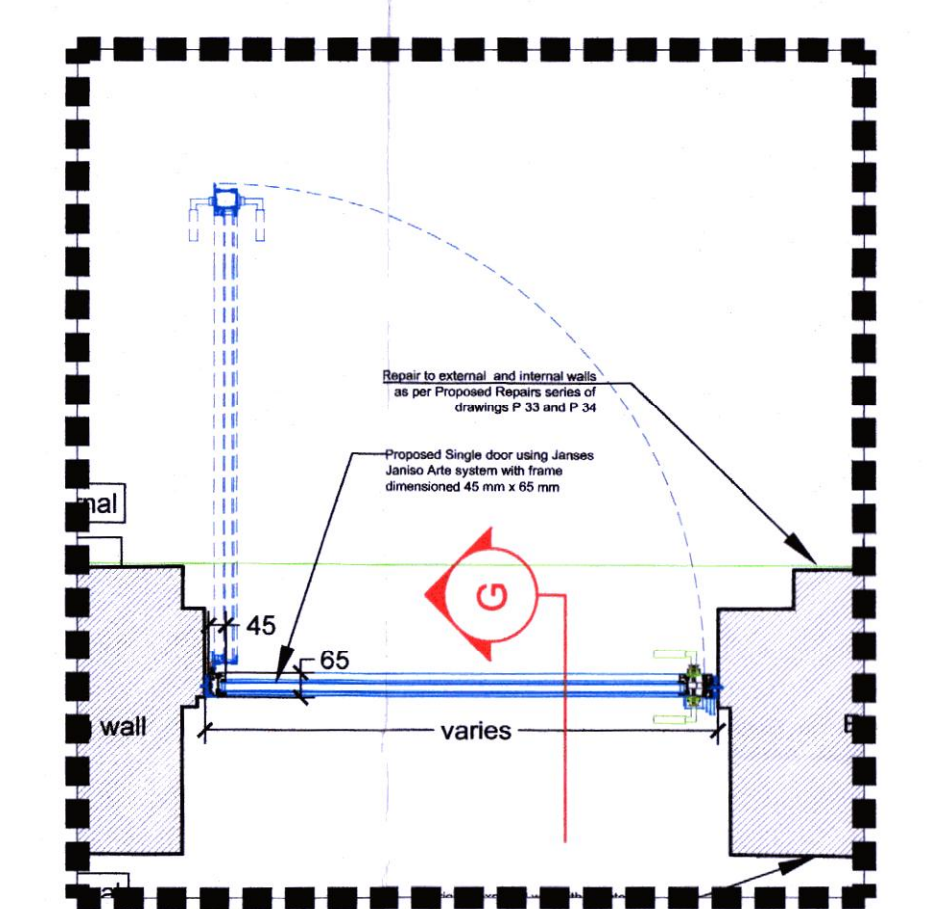


FOR DETAILS PLEASE REFER TO DRAWING P52

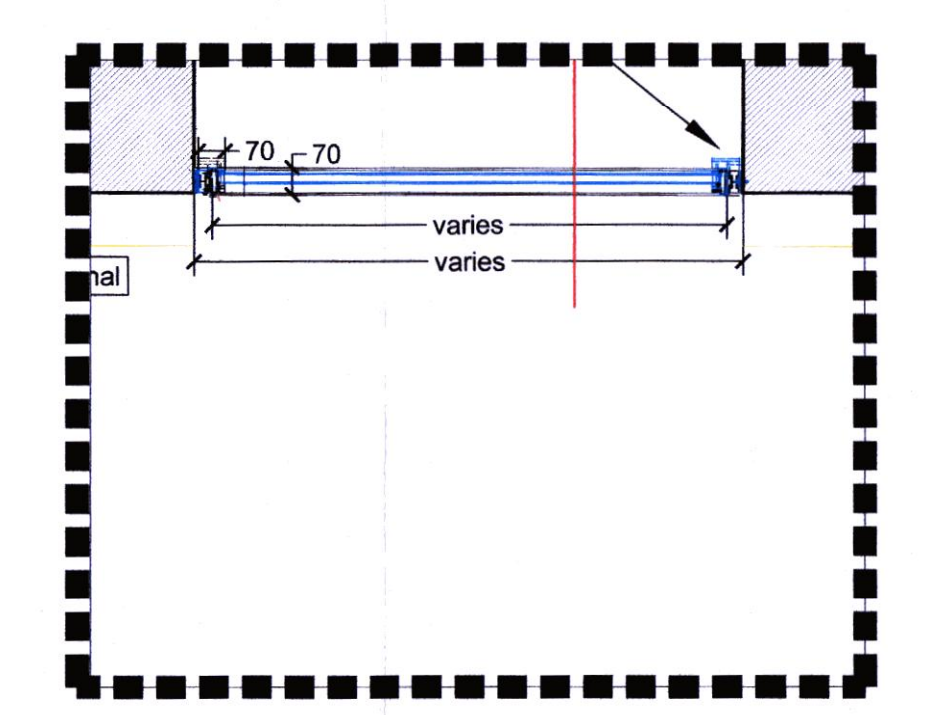

FOR TYPICAL WINDOW DETAILS PLEASE REFER TO DRAWING P52

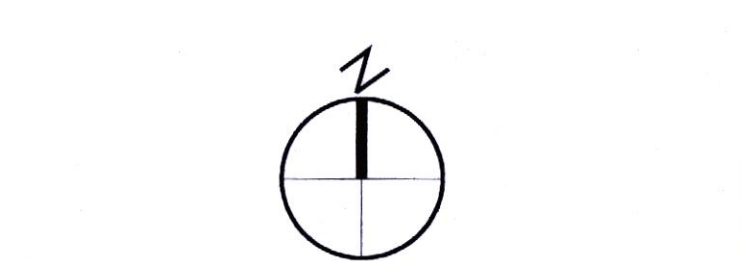

OUTLINE OF AREA OF PROPOSED WORK
OTHER LANDS OWNED BY BUS EIREANN / DUBLIN BUS SHOWN OUTLINED IN BLUE

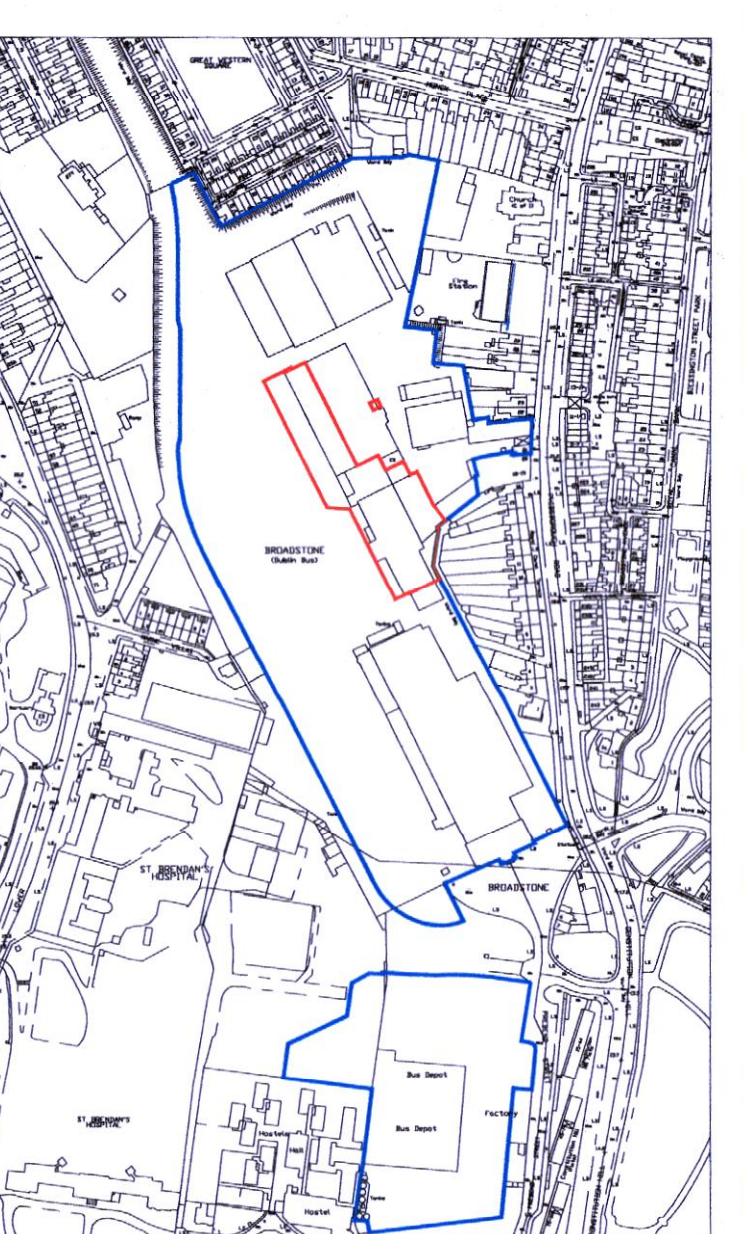

KEY PLAN
SCALE 1:100 @ A1

ADD. INFO 11/10/23
PLAN NO. 3228/23
FURTHER INFORMATION TO PLANNING 3228/23

FURTHER INFORMATION

REVISION	DATE	COMMENT
1	11/10/23	ARCHITECTS SECTION, ENGINEERING & NEW WORKS, INFRASTRUCTURE WORKS, INFRASTRUCTURE DIVISION
2	11/10/23	ARCHITECTS SECTION, ENGINEERING & NEW WORKS, INFRASTRUCTURE WORKS, INFRASTRUCTURE DIVISION
NEW WORKS DIVISION
ARCHITECTS SECTION
ENGINEERING & NEW WORKS
INFRASTRUCTURE WORKS, INFRASTRUCTURE DIVISION
BROADSTONE - DUBLIN BUS HQ
FURNITURE AND UNIT STORES & TRAINING CENTRE
EXISTING AND PROPOSED
WINDOW AND DOOR ELEVATIONS AND PHOTOS
AS NOTED @ AD
51.3.433 - P51

