




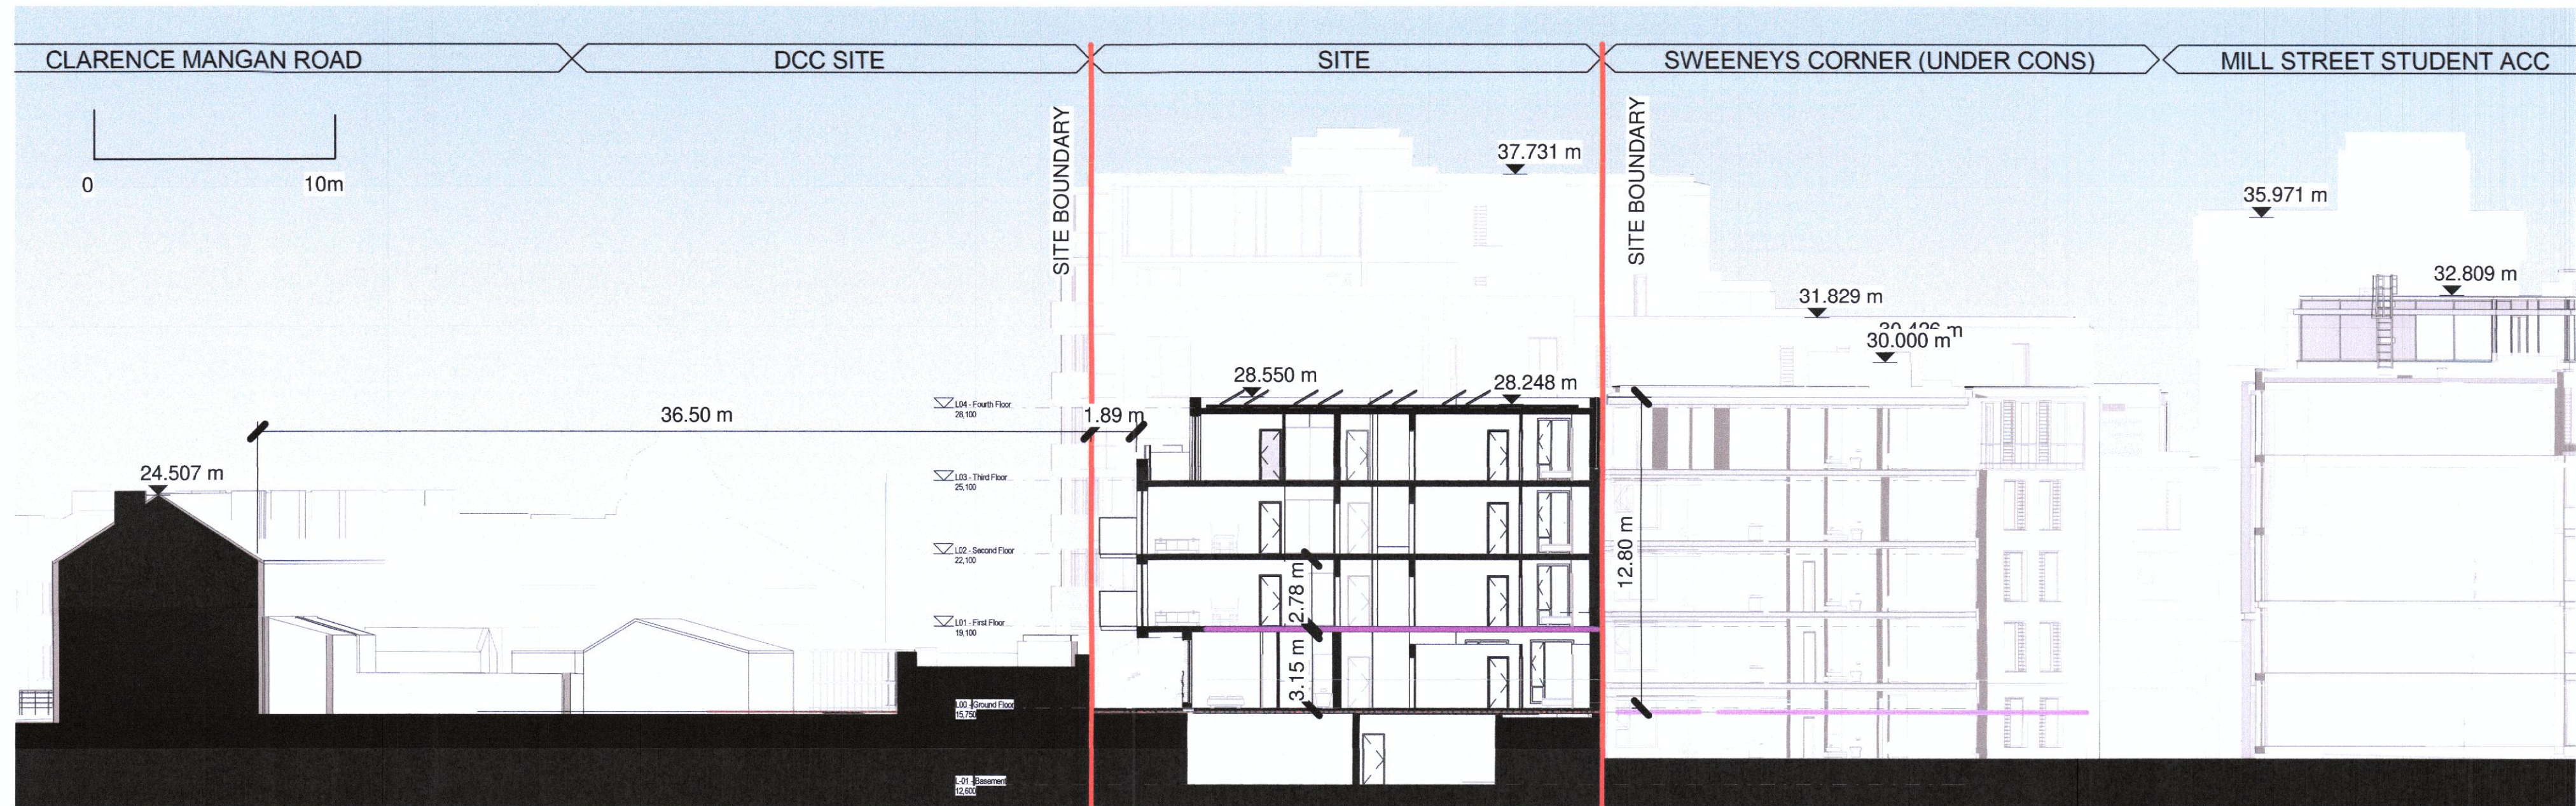

Section A-A
1 : 200

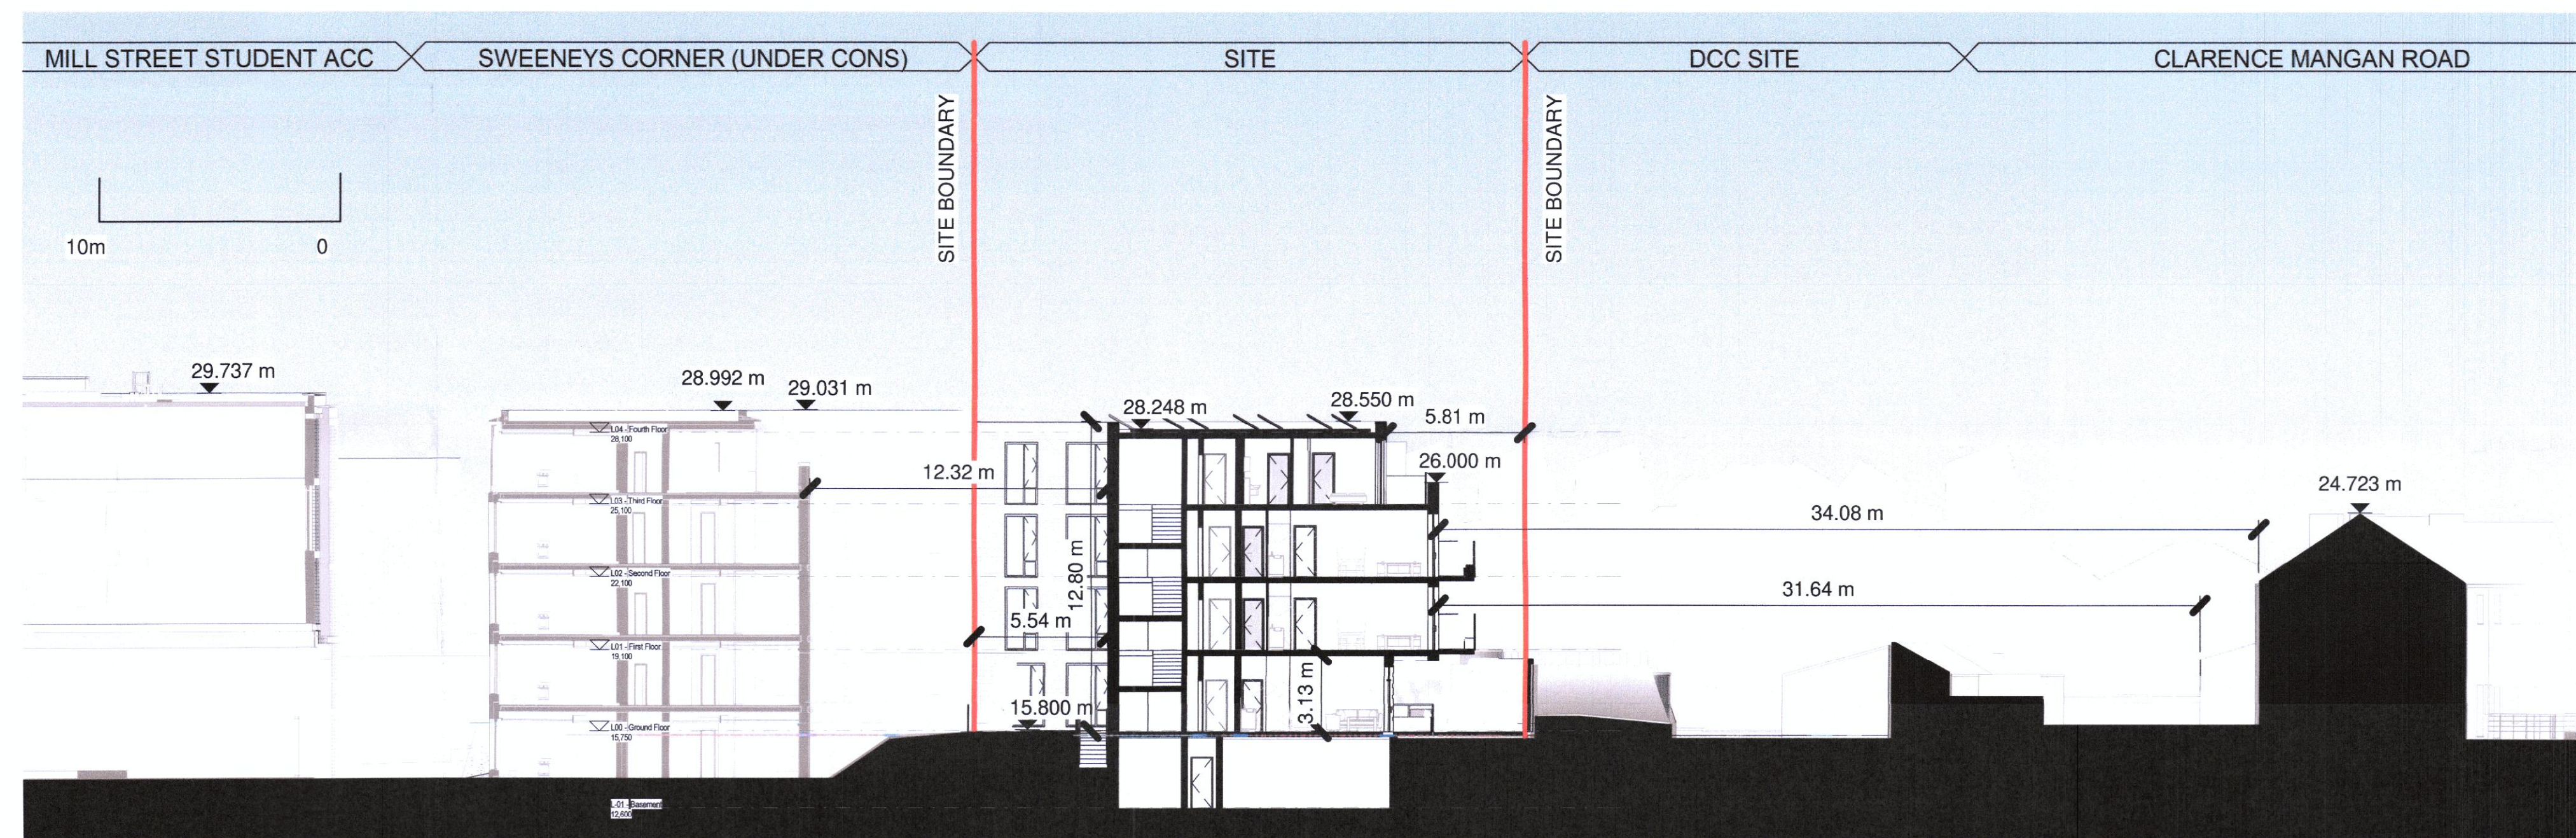


Section B-B
1 : 200

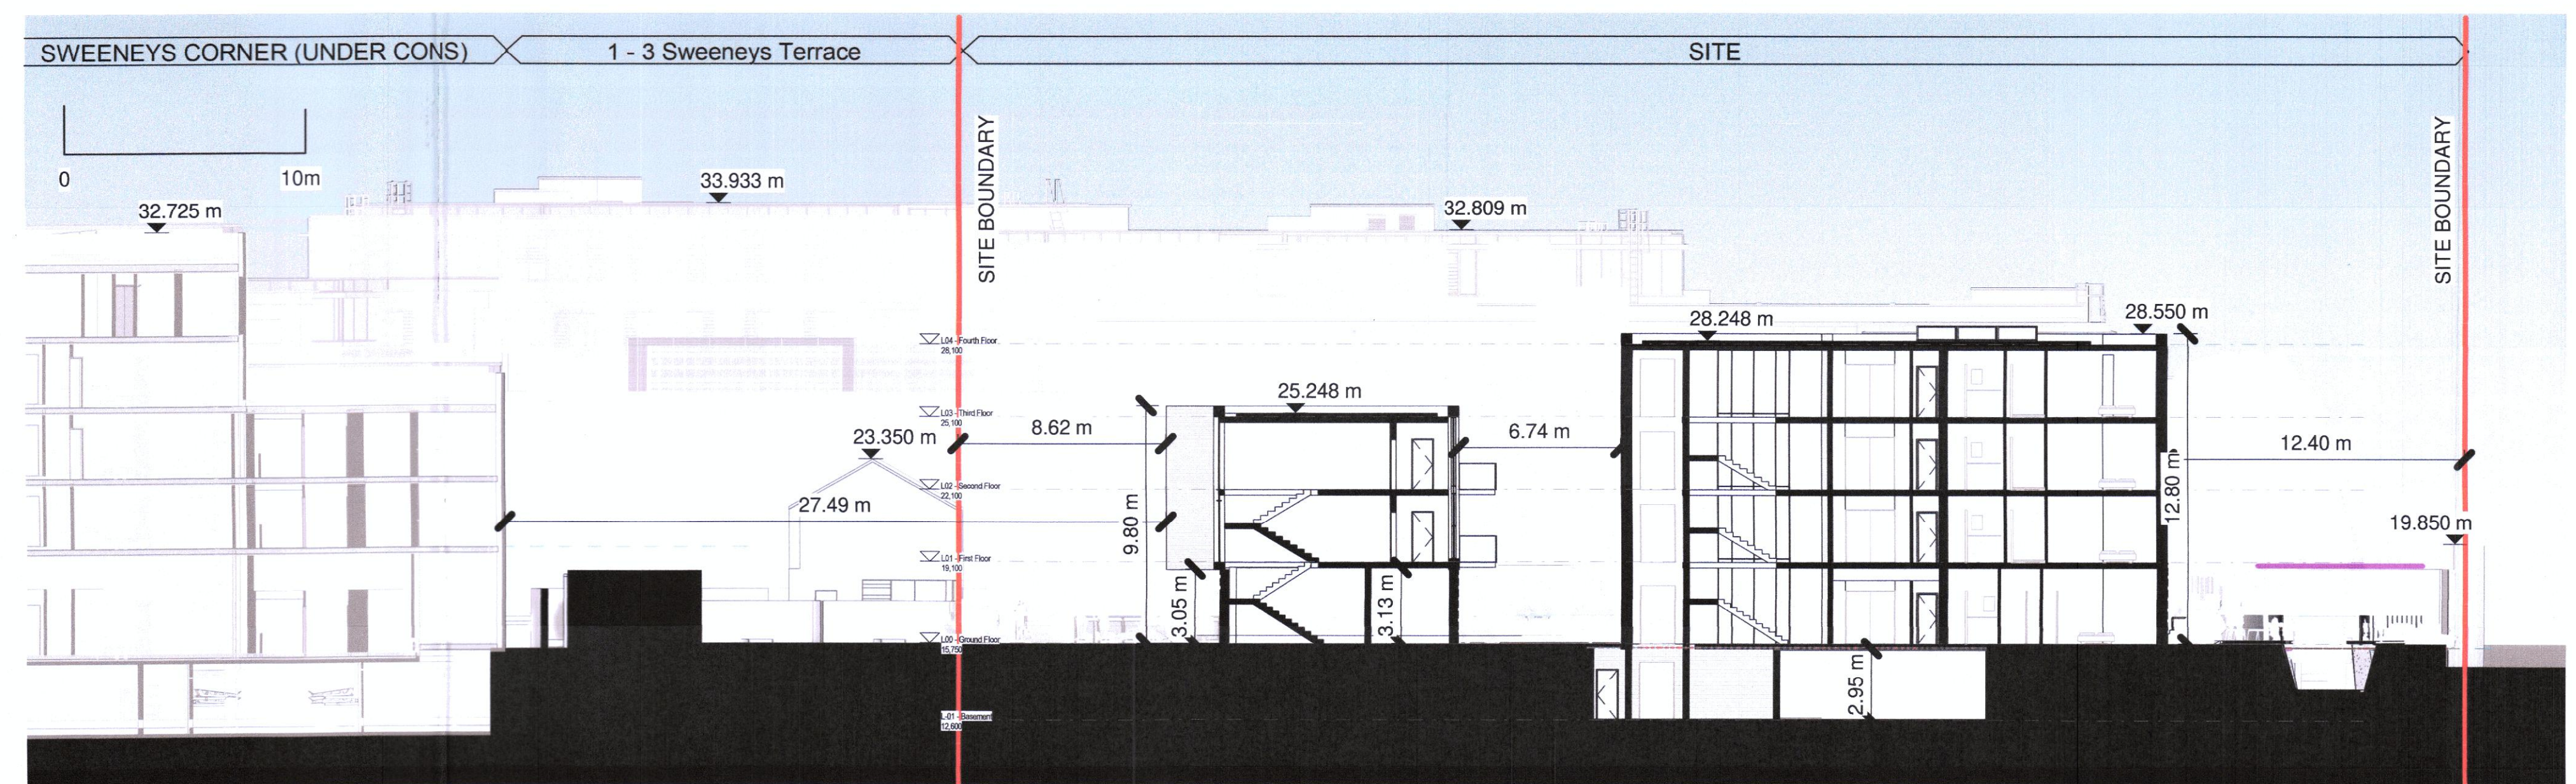

Section C-C
1 : 200

Note:
DO NOT SCALE FROM THIS DRAWING. USE FIGURED DIMENSIONS IN ALL CASES. VERIFY DIMENSIONS ON SITE AND REPORT ANY DISCREPANCIES TO THE ARCHITECTS IMMEDIATELY. THIS DRAWING IS TO BE READ IN CONJUNCTION WITH THE ARCHITECTS SPECIFICATION. THIS DRAWING IS COPYRIGHT AND MAY ONLY BE REPRODUCED WITH THE ARCHITECTS PERMISSION.

KEYPLAN SECTIONS

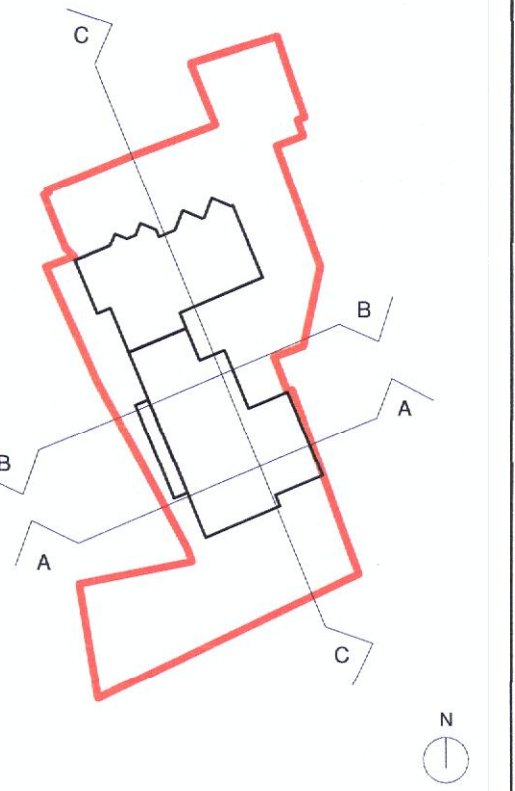


— SITE BOUNDARY

ADD. INFO 07/09/22
PLAN NO 3826/22

P2	31/08/2022	Response RFI1
P1	08/04/2022	Issued for Planning

Rev	Date	DRN	Description
-----	------	-----	-------------

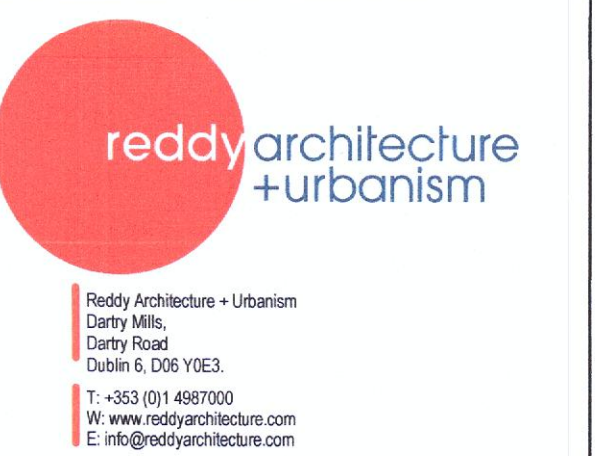

Client Details:
Clarman Developments Limited

Project Details:
Abbey Stream Court
Sweeneys Terrace, Dublin 8

Drawing Title:
Proposed Sections

Job No	Date	Scale
P20-158D	31/08/2022	1:200
Status	Drawn By:	
Planning Permission	LH	
Purpose	Checked By:	
Planning	EOB	
Drawing Number	Revision	
P20-158D-3.1_300	P2	