


LOCATION OF SITE NOTICE

MOERAN ROAD

Site Layout Plan
1 : 250

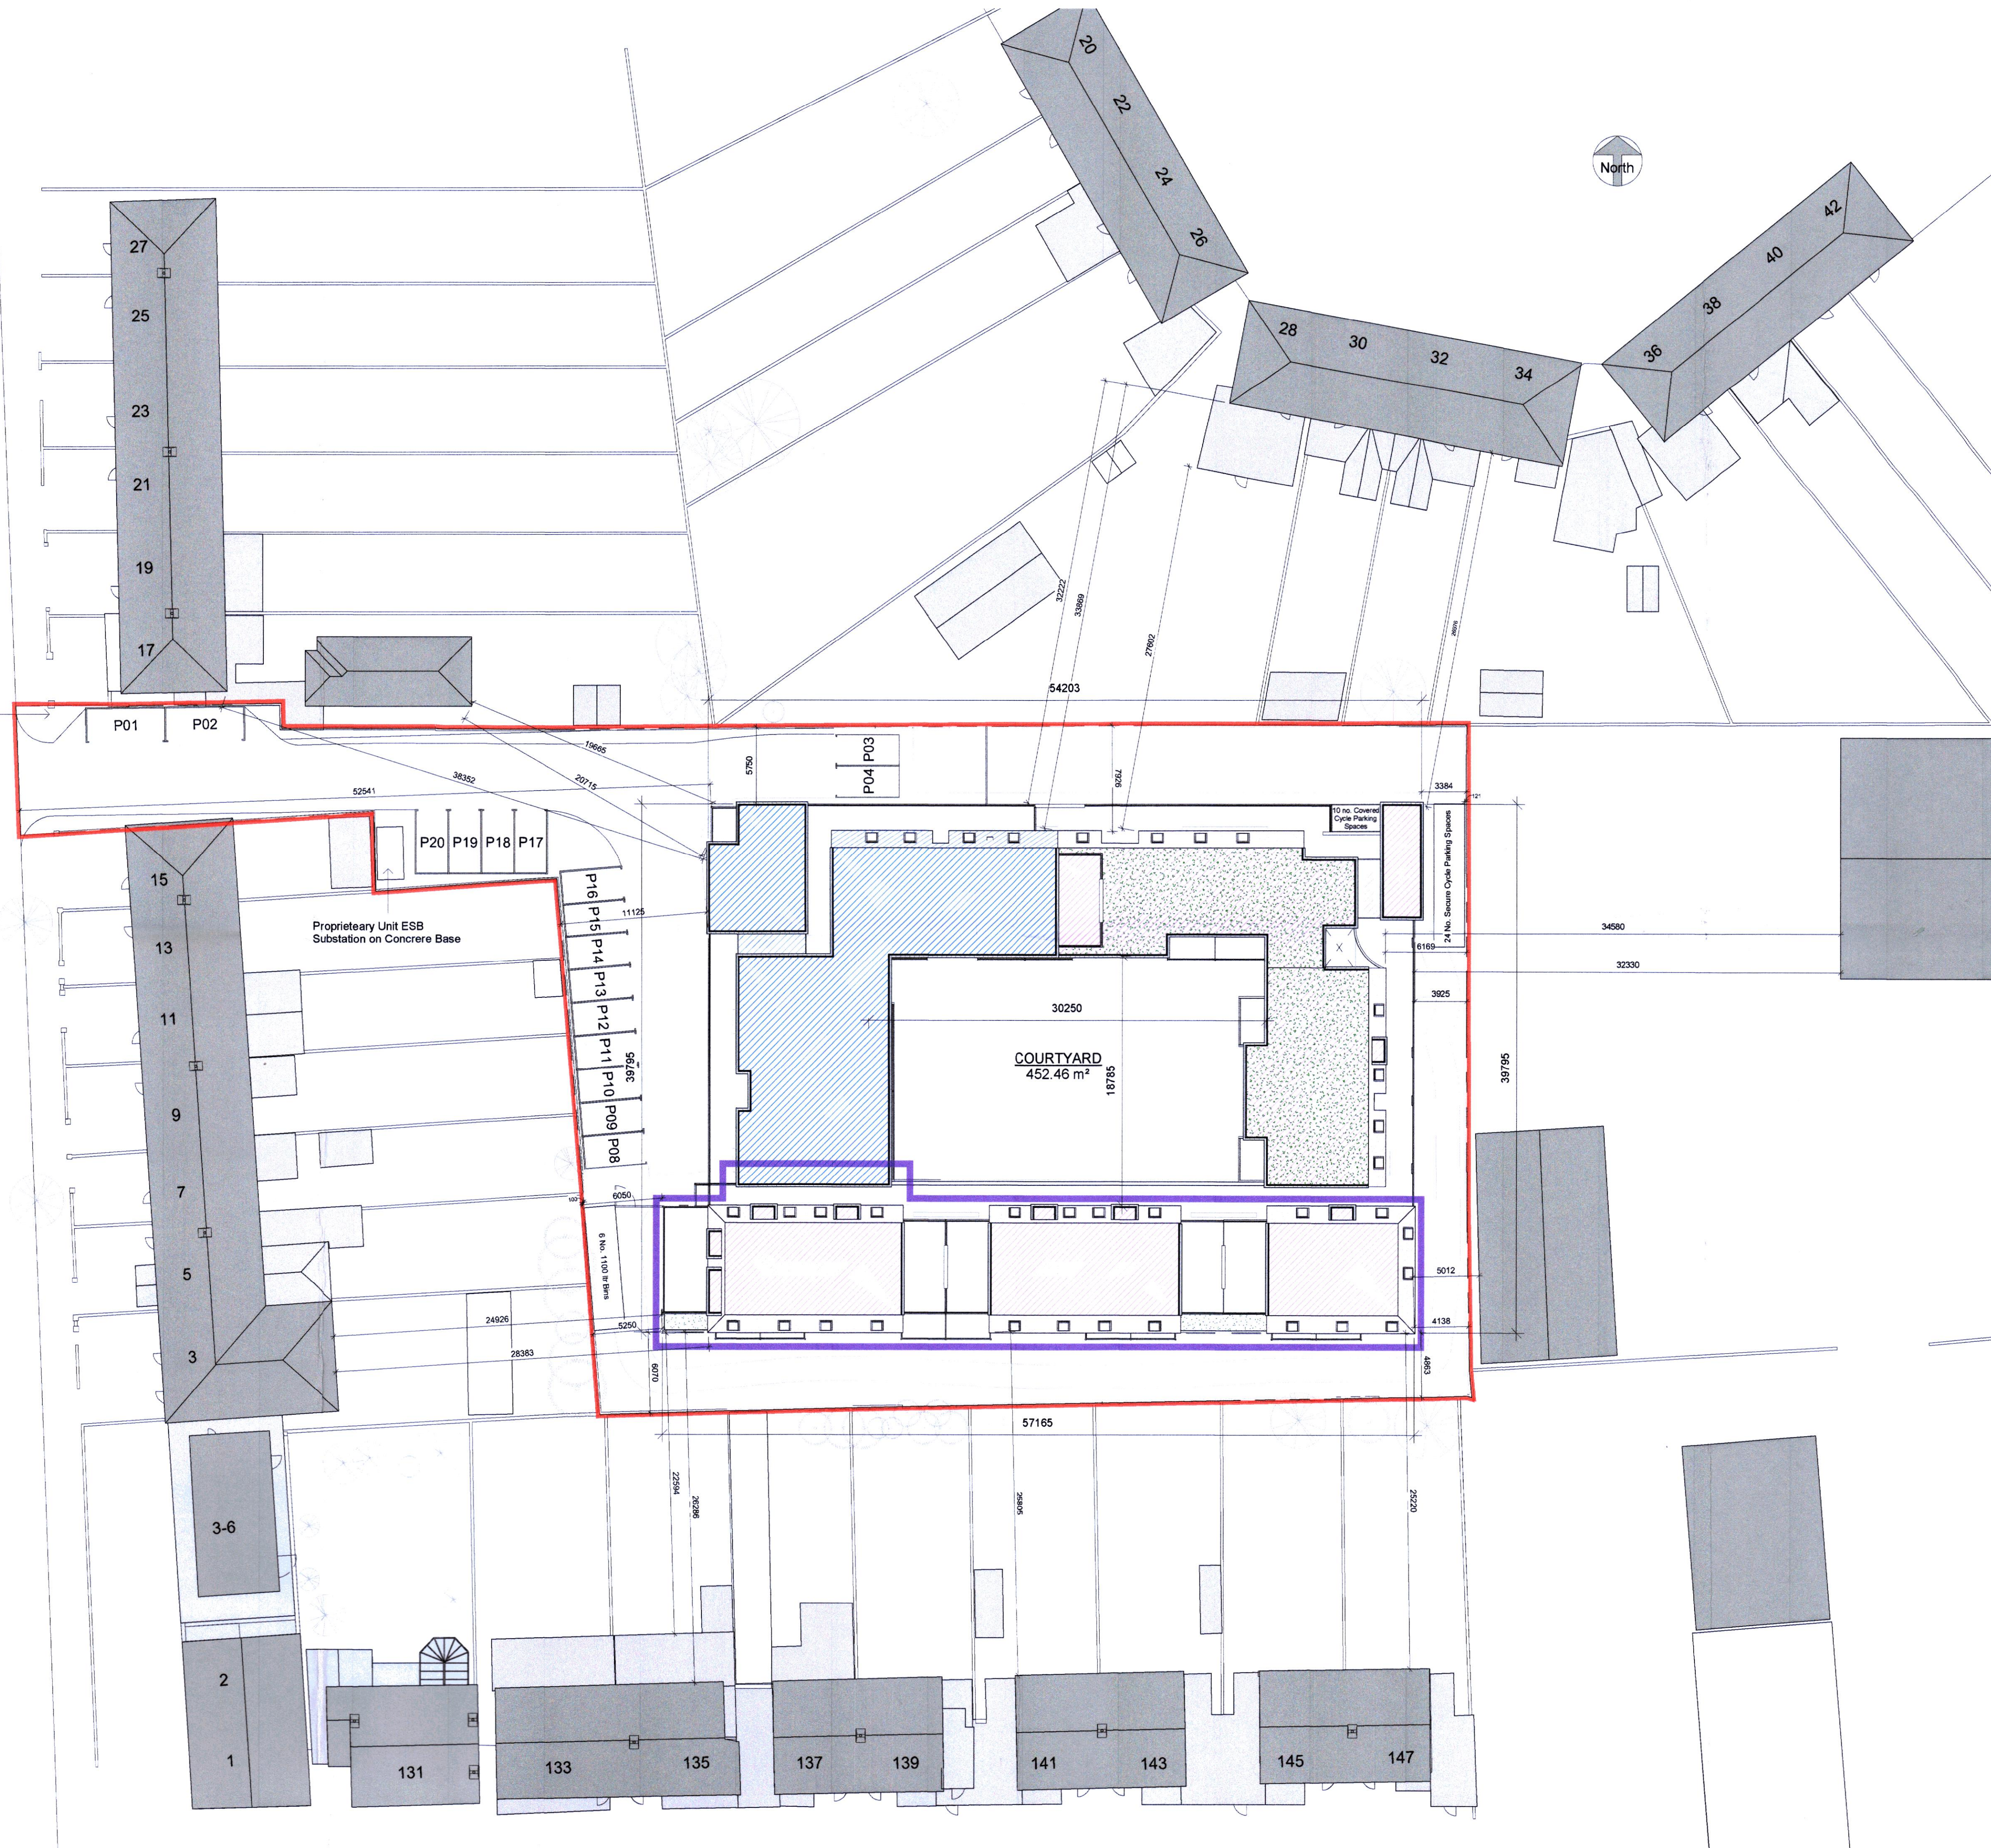

- 2nd FLOOR LEVEL SEDUM
- 3 STOREY SEDUM ROOF
- 3 STOREY ROOF
- 4 STOREY ROOF
- SITE OUTLINED IN RED
- AREA TO WHICH NEW APPLICATION PERTAINS

Drawing Submitted as Part of DCC
Planning Application Reg. Ref:
3302/21

Comments:	STATUS
Original Planning Ref. 3302/21	Preliminary
	Tender
	Construction
	Planning

No.	Description	Date



PROJECT TITLE:
Age Friendly Independent Living Residential
Development

PROJECT ADDRESS:
Moeran Road,
Walkinstown,
Dublin 12

CLIENT: Delta Acorn Ltd.

DRAWING TITLE:
Site Layout Plan

DATE: 14/06/2024 SCALE: As Indicated @A1

DRN: TG CHECKED: BW

CAD FILE REF: PLANNING

DRG. SERIES: PLANNING

NUMBER: 2135-P100-PAW REVISION: