


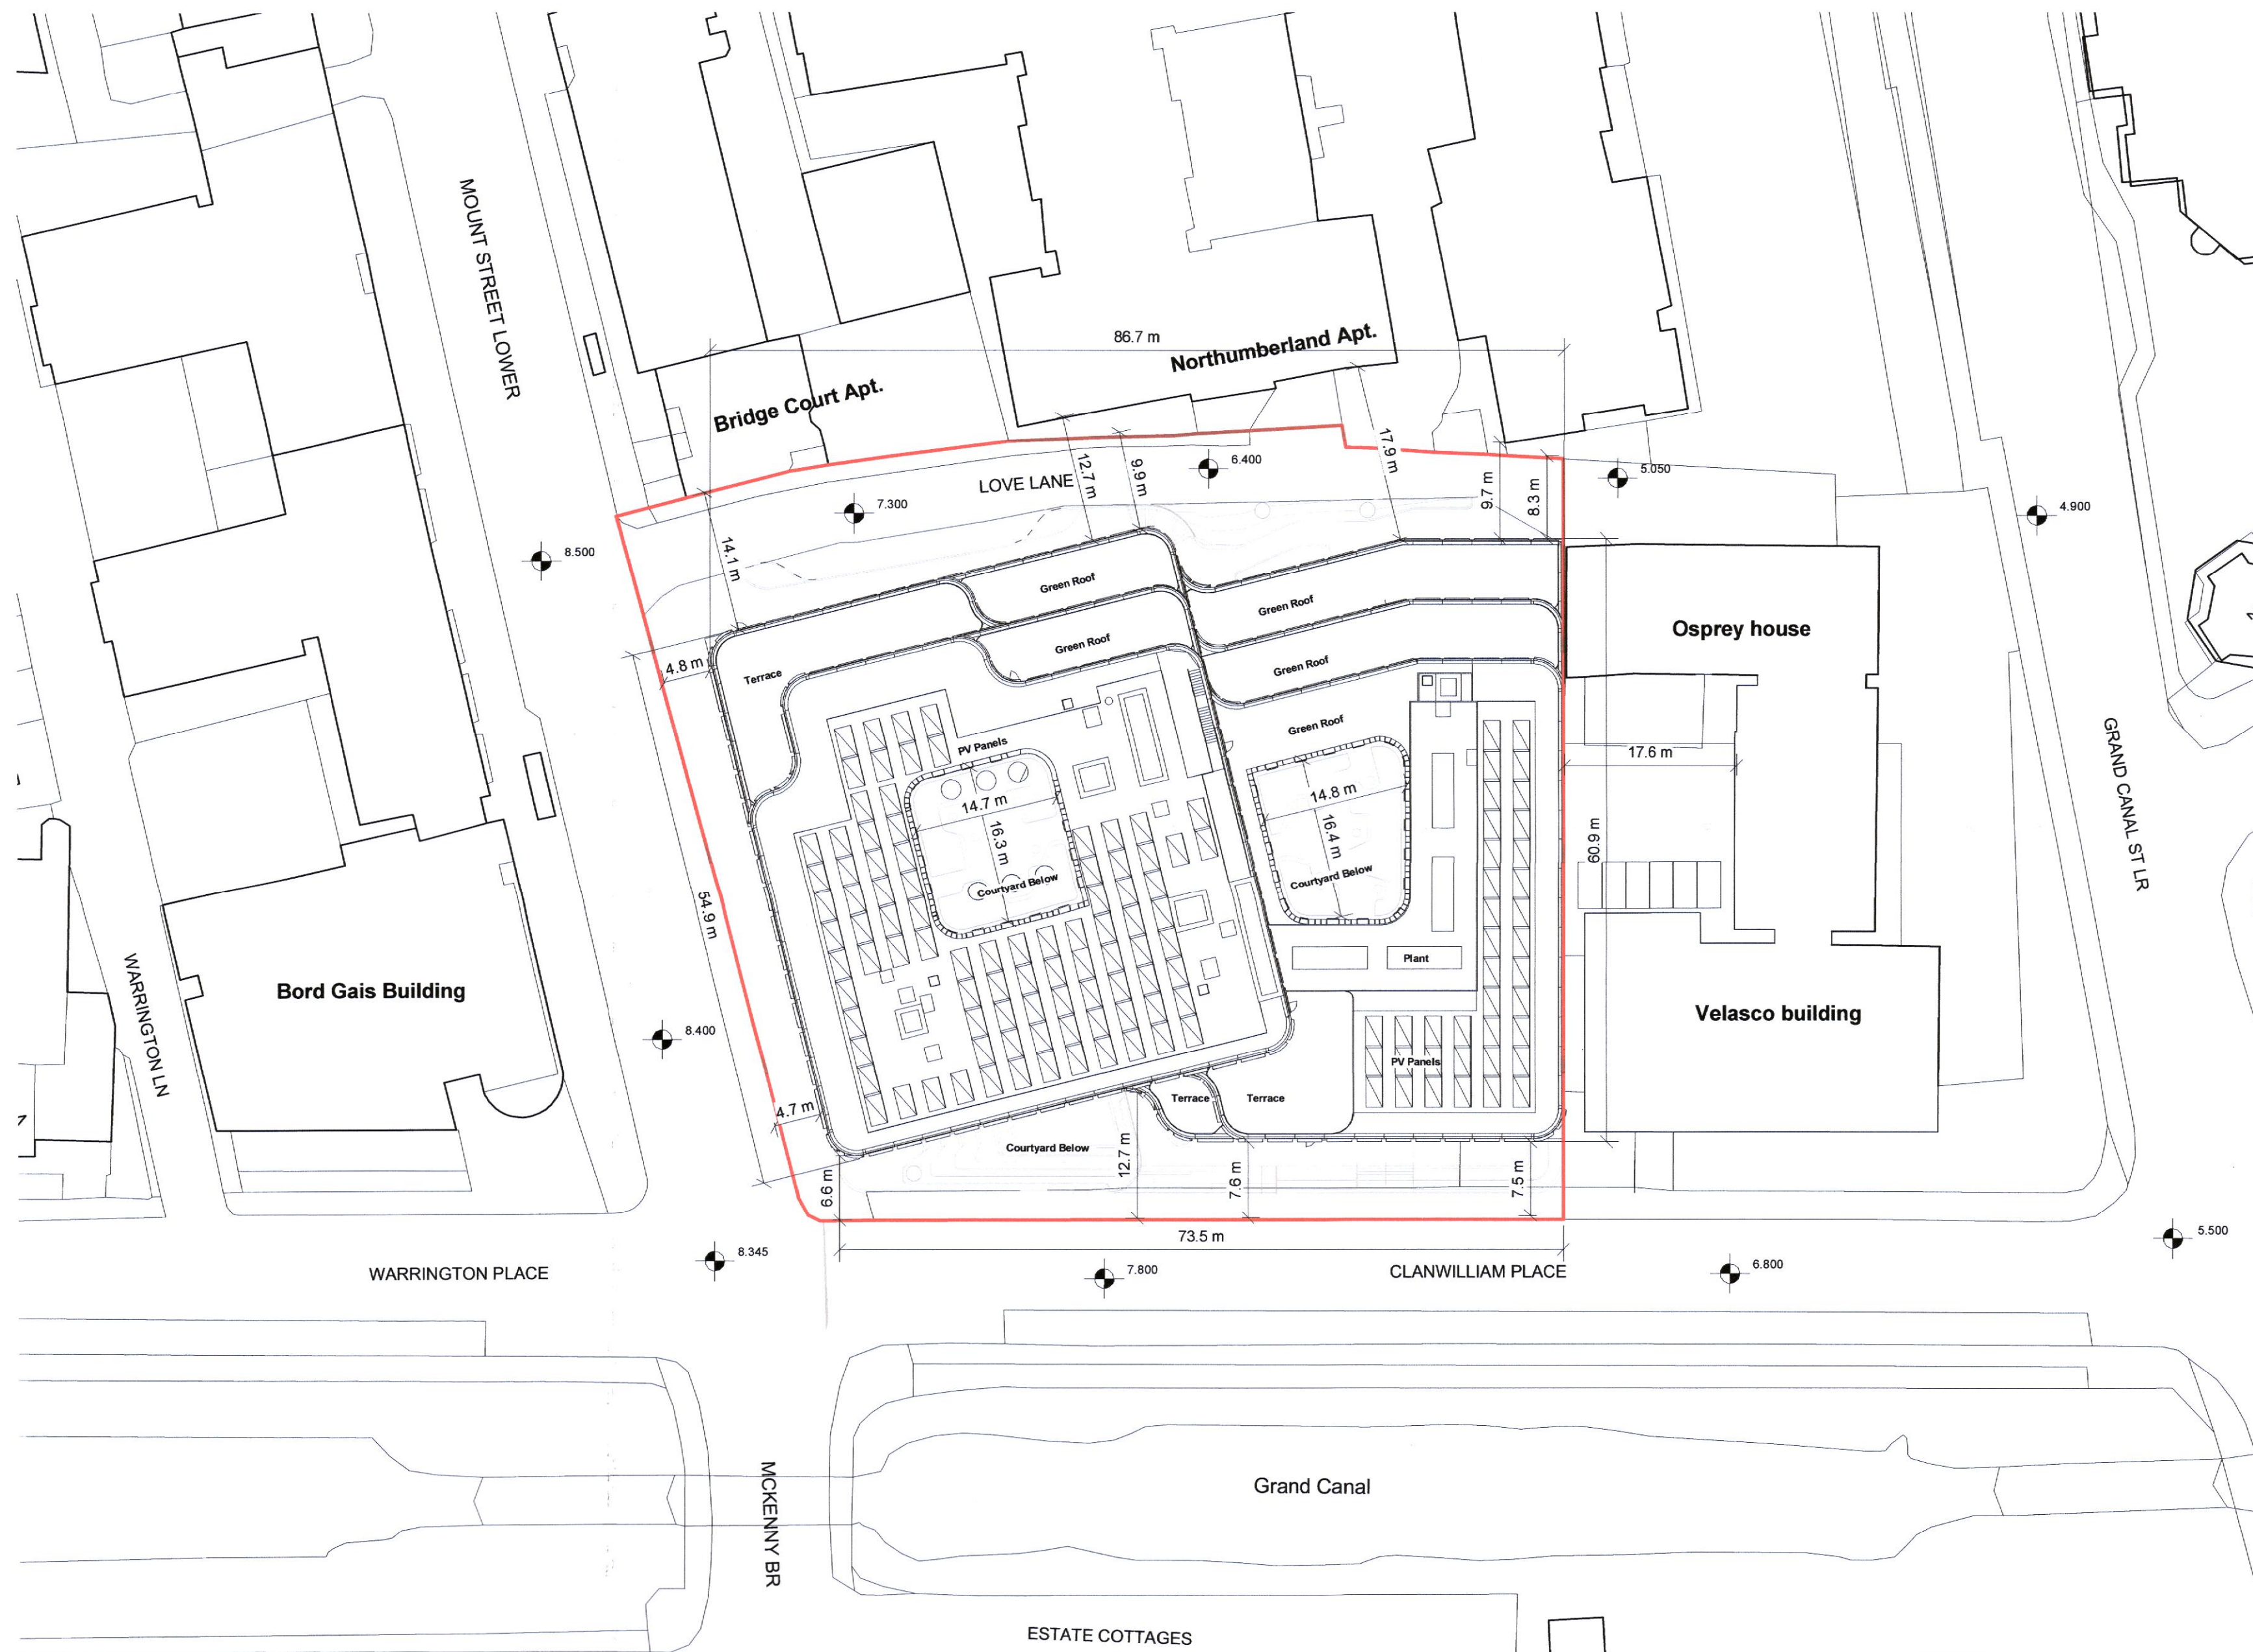

Description:  
=====

Digital Cartographic Model (DCM)  
=====

Publisher / Source:  
=====

Ordnance Survey Ireland (OSi)  
=====

Data Source / Reference:  
=====

PRIME2  
=====

File Format:  
=====

Autodesk AutoCAD (DWG\_R2013)  
=====

File Name:  
=====

v\_50207317\_1.dwg  
=====

Clip Extent / Area of Interest (AOI):  
=====

LLX,LLY= 716995.5746,733287.3745  
LRX,LRY= 717327.5746,733287.3745  
ULX,ULY= 716995.5746,733533.3745  
URX,URY= 717327.5746,733533.3745  
=====

Projection / Spatial Reference:  
=====

Projection= IRENET95\_Irish\_Transverse\_Mercator  
=====

Centre Point Coordinates:  
=====

X,Y= 717161.5746,733410.3745  
=====

Reference Index:  
=====

Map Series | Map Sheets  
1:1,000 | 3264-12  
=====

Data Extraction Date:  
=====

Date= 15-Jul-2021  
=====

Source Data Release:  
=====

DCLMS Release V1.142.112  
=====

Product Version:  
=====

Version= 1.3  
=====

License / Copyright:  
=====

Ordnance Survey Ireland 'Terms of Use' apply.  
Please visit 'www.osi.ie/about/terms-conditions'.  
=====

© Ordnance Survey Ireland, 2021

Compiled and published by Ordnance Survey  
Ireland, Phoenix Park, Dublin 8, Ireland.

Unauthorised reproduction infringes Ordnance  
Survey Ireland and Government of Ireland  
copyright.

All rights reserved. No part of this publication  
may be copied, reproduced or transmitted in any  
form or by any means without the prior written  
permission of the copyright owners.

The representation on this map of a road, track  
or footpath is not evidence of the existence of a  
right of way.

Ordnance Survey maps never show legal property  
boundaries, nor do they show ownership of physical  
features.

© Suirbhéireacht Ordanáis Éireann, 2021

Arna thiomsú agus arna fhoilsiú ag  
Suirbhéireacht Ordanáis Éireann, Páirc an  
Fhionnuisce, Baile Átha Cliath 8, Éire.

Sáraithe atáirgeadh neamhúdairthe cóipcheart  
Shuirbhéireacht Ordanáis Éireann agus Rialtas  
na hÉireann.

Gach cead ar cosnamh. Ní ceadmhach aon  
chuid den fhoilseachán seo a chóipeáil, a  
atáirgeadh nó a tharchur in aon fhoirm ná ar aon  
bhealach gan cead i scríbhinn roimh ré ó úinéirí  
an chóipchirt.

Ní hionann bóthar, bealach nó cosán a bheith ar  
an léarscáil seo agus fianaise ar chead slí.


Ní thaispeánann léarscail de chuid Ordanáis  
Shuirbhéireacht na hÉireann teorann phointí deathúil  
de mhaoin riamh, ná úinéireacht de ghnéithe fhisiciúla.

GENERAL NOTES  
DO NOT SCALE OFF THIS DRAWING.  
ALL DIMENSIONS MUST BE CHECKED ON SITE. INFORM THE ARCHITECT OF ANY  
DISCREPANCIES PRIOR TO CONSTRUCTION.  
THIS DRAWING IS COPYRIGHT & MAY NOT BE OTHERWISE USED OR COPIED.

Application Boundary

The above boundaries have been  
interpreted from original non-digital  
sources provided by Hibernia REIT.  
CFM cannot guarantee the accuracy of  
the site boundaries.

Site boundaries will require verification  
by the clients surveyor and legal  
advisors.

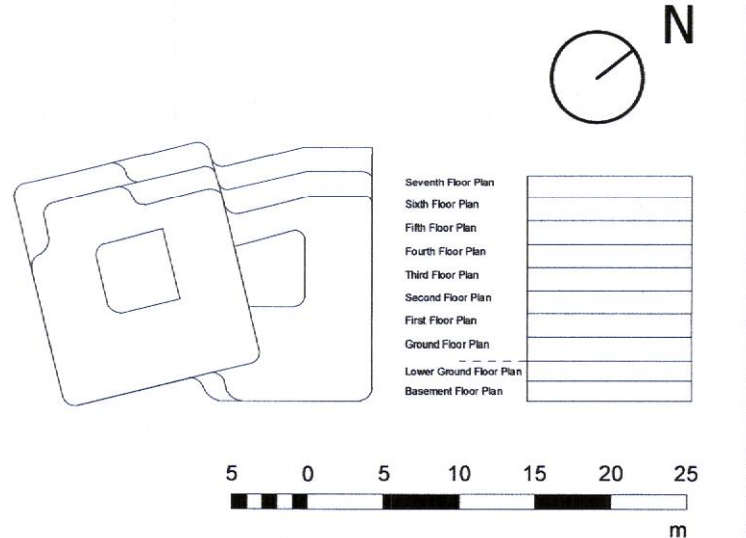

Hibernia REIT

CF MØLLER  
ARCHITECTS

MCA  
ARCHITECTS

Tel.: +44 020 7427 1530  
london@cfmoller.com  
Telephone House,  
69-77 Paul Street  
London, EC2A 4NW  
United Kingdom

Tel.: +353 1 676 0916  
info@mca.ie  
4 Hanover Wharf,  
Asgard Road  
Dublin, D02K39  
Ireland

Clonwilliam Quarter

Proposed Site Layout Plan - Roof  
Plan

Project No.

85471

Scale @ A1

1 : 500

Date

07/15/21

Revision

P1

Drawing Number

CWQ-CFM-XX-XX-DR-A-1004