



Walkinstown Avenue

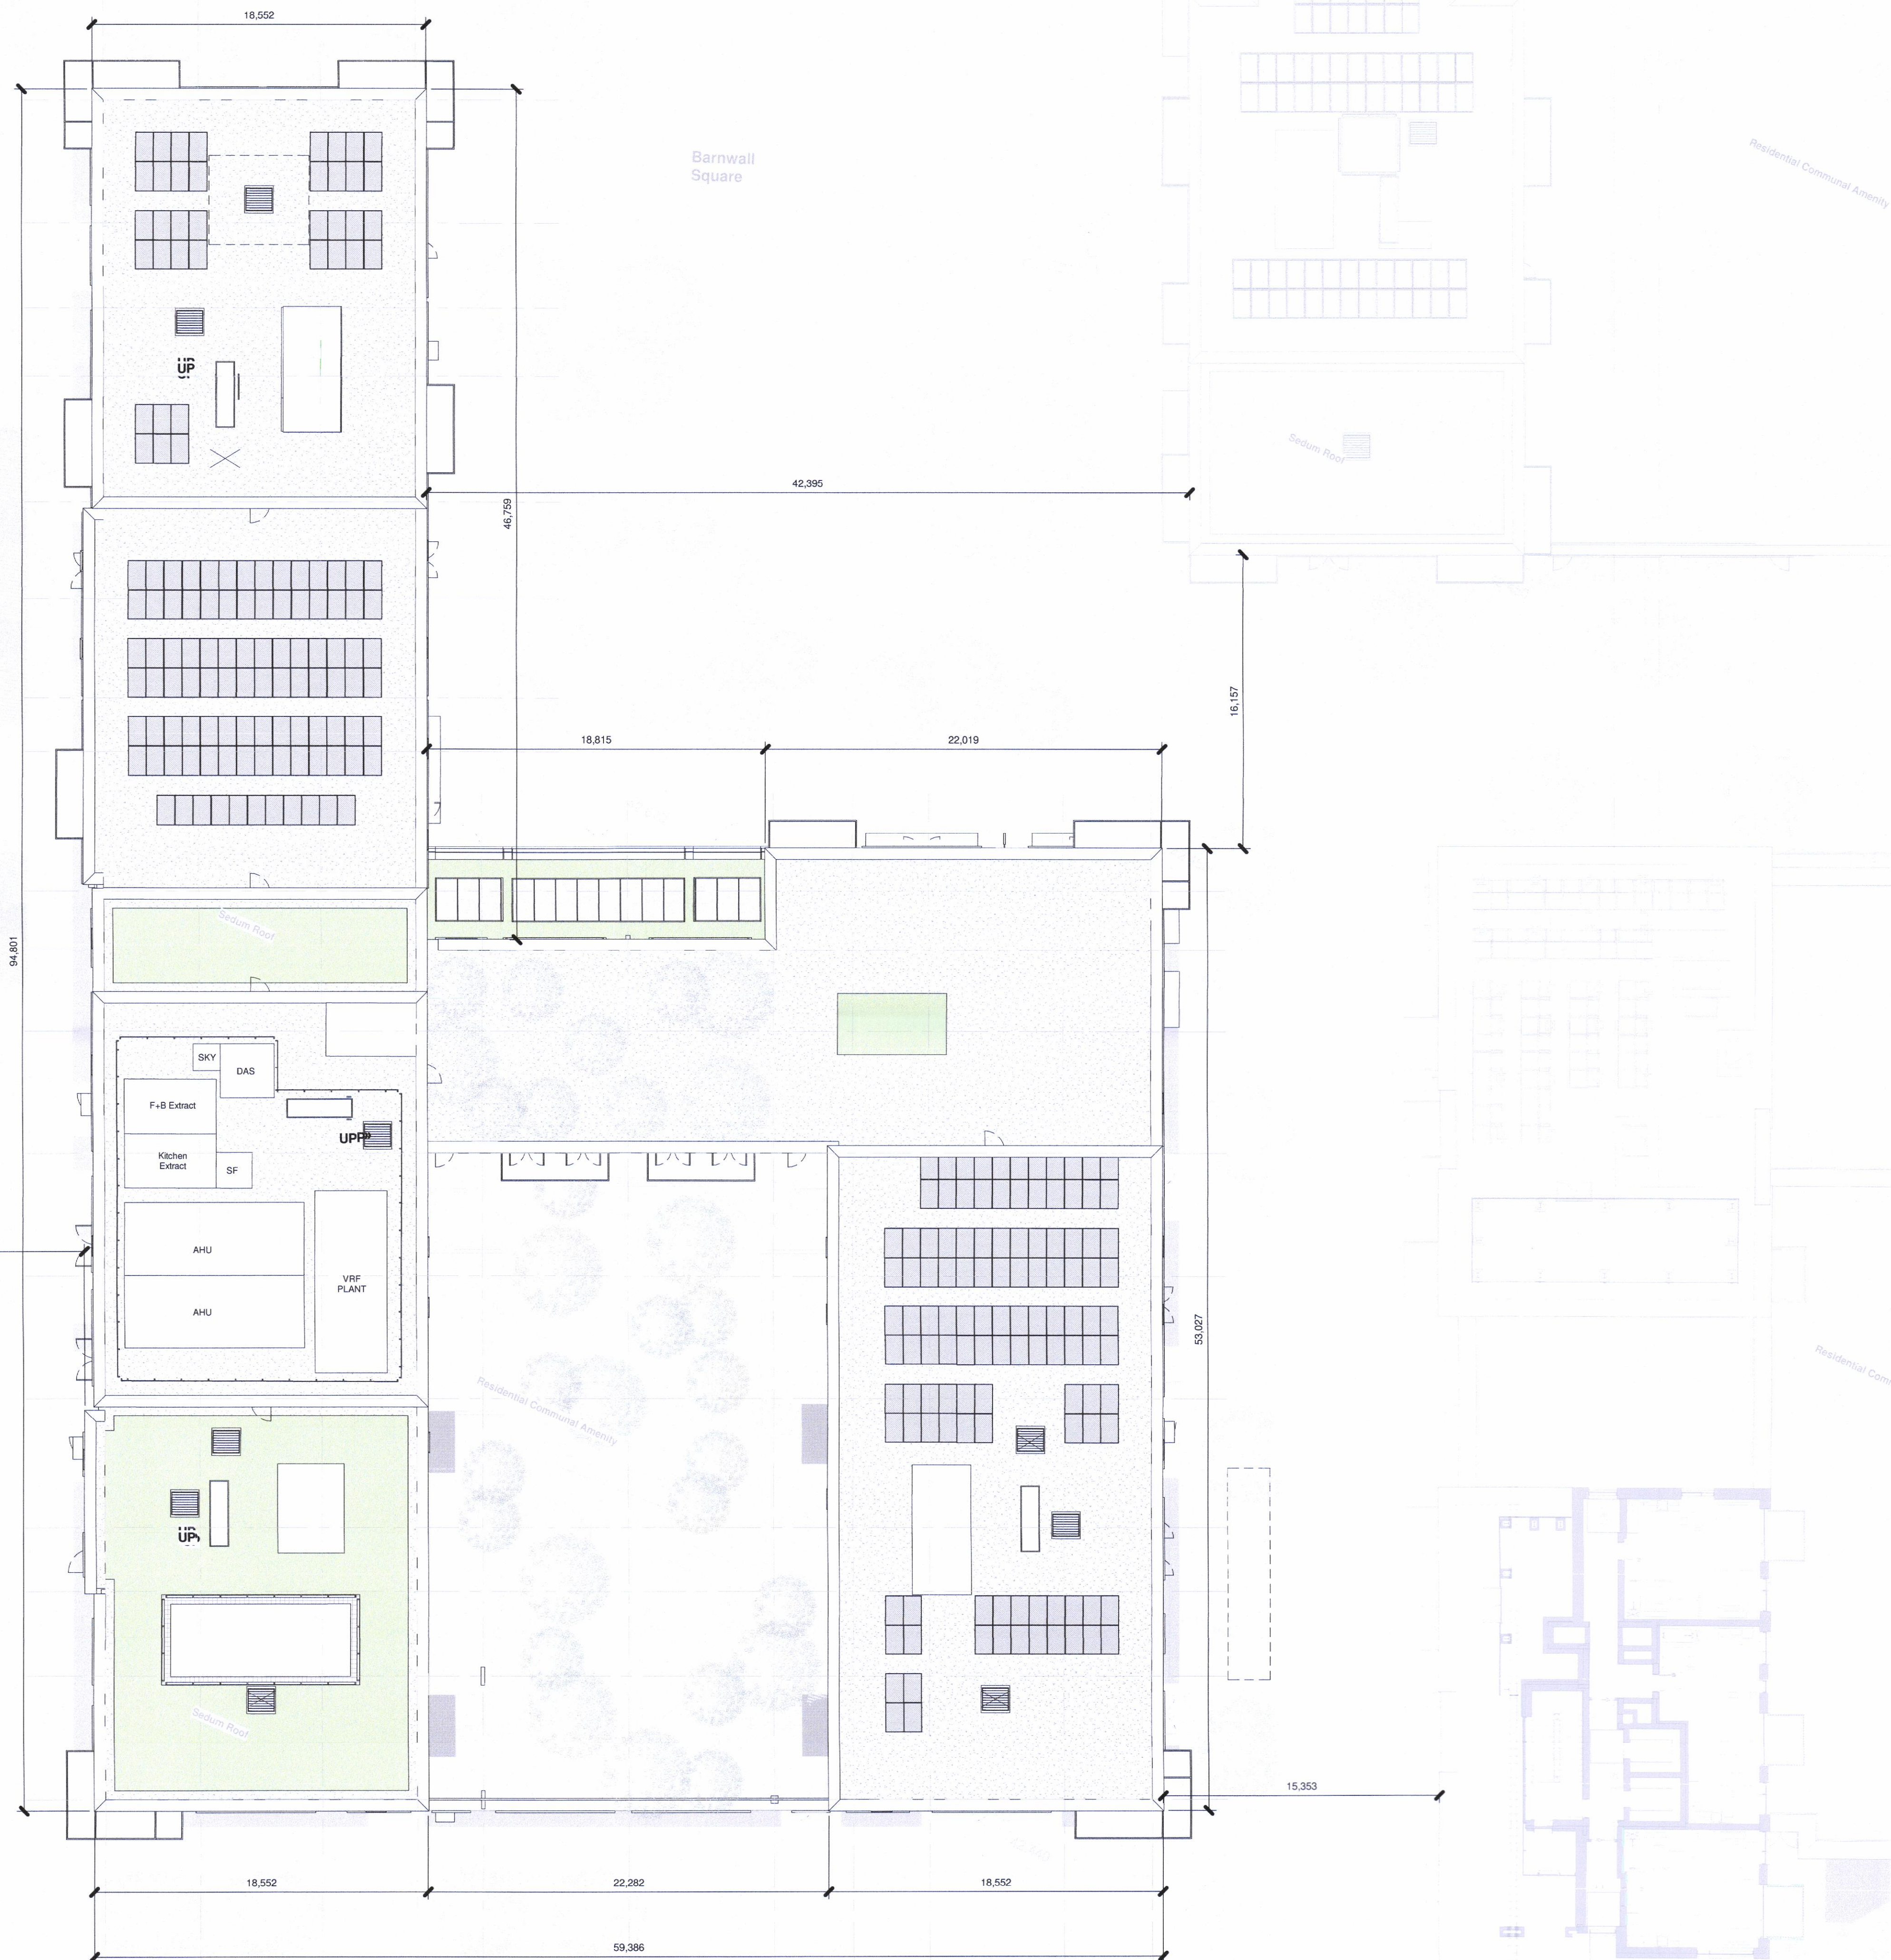


Notes:

- Do not scale from this drawing. Use figured dimensions in all cases.
- Verify dimensions on site and report any discrepancies to the Architect immediately.
- This drawing is to be read in conjunction with the Architect's Specification.
- © This drawing is copyright and may only be reproduced with the Architect's permission.

Drawing Notes:

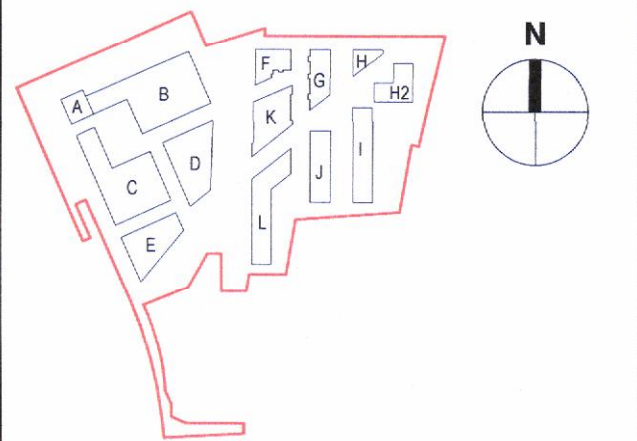

Key Plan

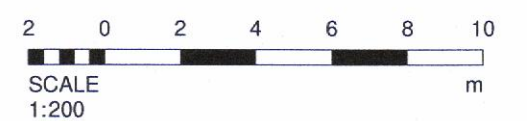

PLAN NO: 3228/20 ADD
INFO REC 17/12/2020

Rev.	Date	Drawn	Details of Issue / Revision
P02.02	4.12.20	GS	Updated in response to DCC RPI
P02.01	24.07.20	BS	Planning Submission

Issues & Revisions



Client Details:
O'Flynn Group

Project Details:
**BLOCK C
SOUTHWEST GATE, NAAS ROAD**

Drawing Title:
Roof, General Arrangement Plan

Job No. P17-212D	Sheet Size: 1 : 200	Scale @A1: 1 : 200
Issue Date: 27/11/20	Drawn By: JF	Reviewed By: JH
Status S2	Purpose of Issue Planning	
Project-Originator-Zone-Level-Type-Role-Classification-Number NWLMUD-RAU-C-RF-DR-A-20.1111	Revision P02.02	