



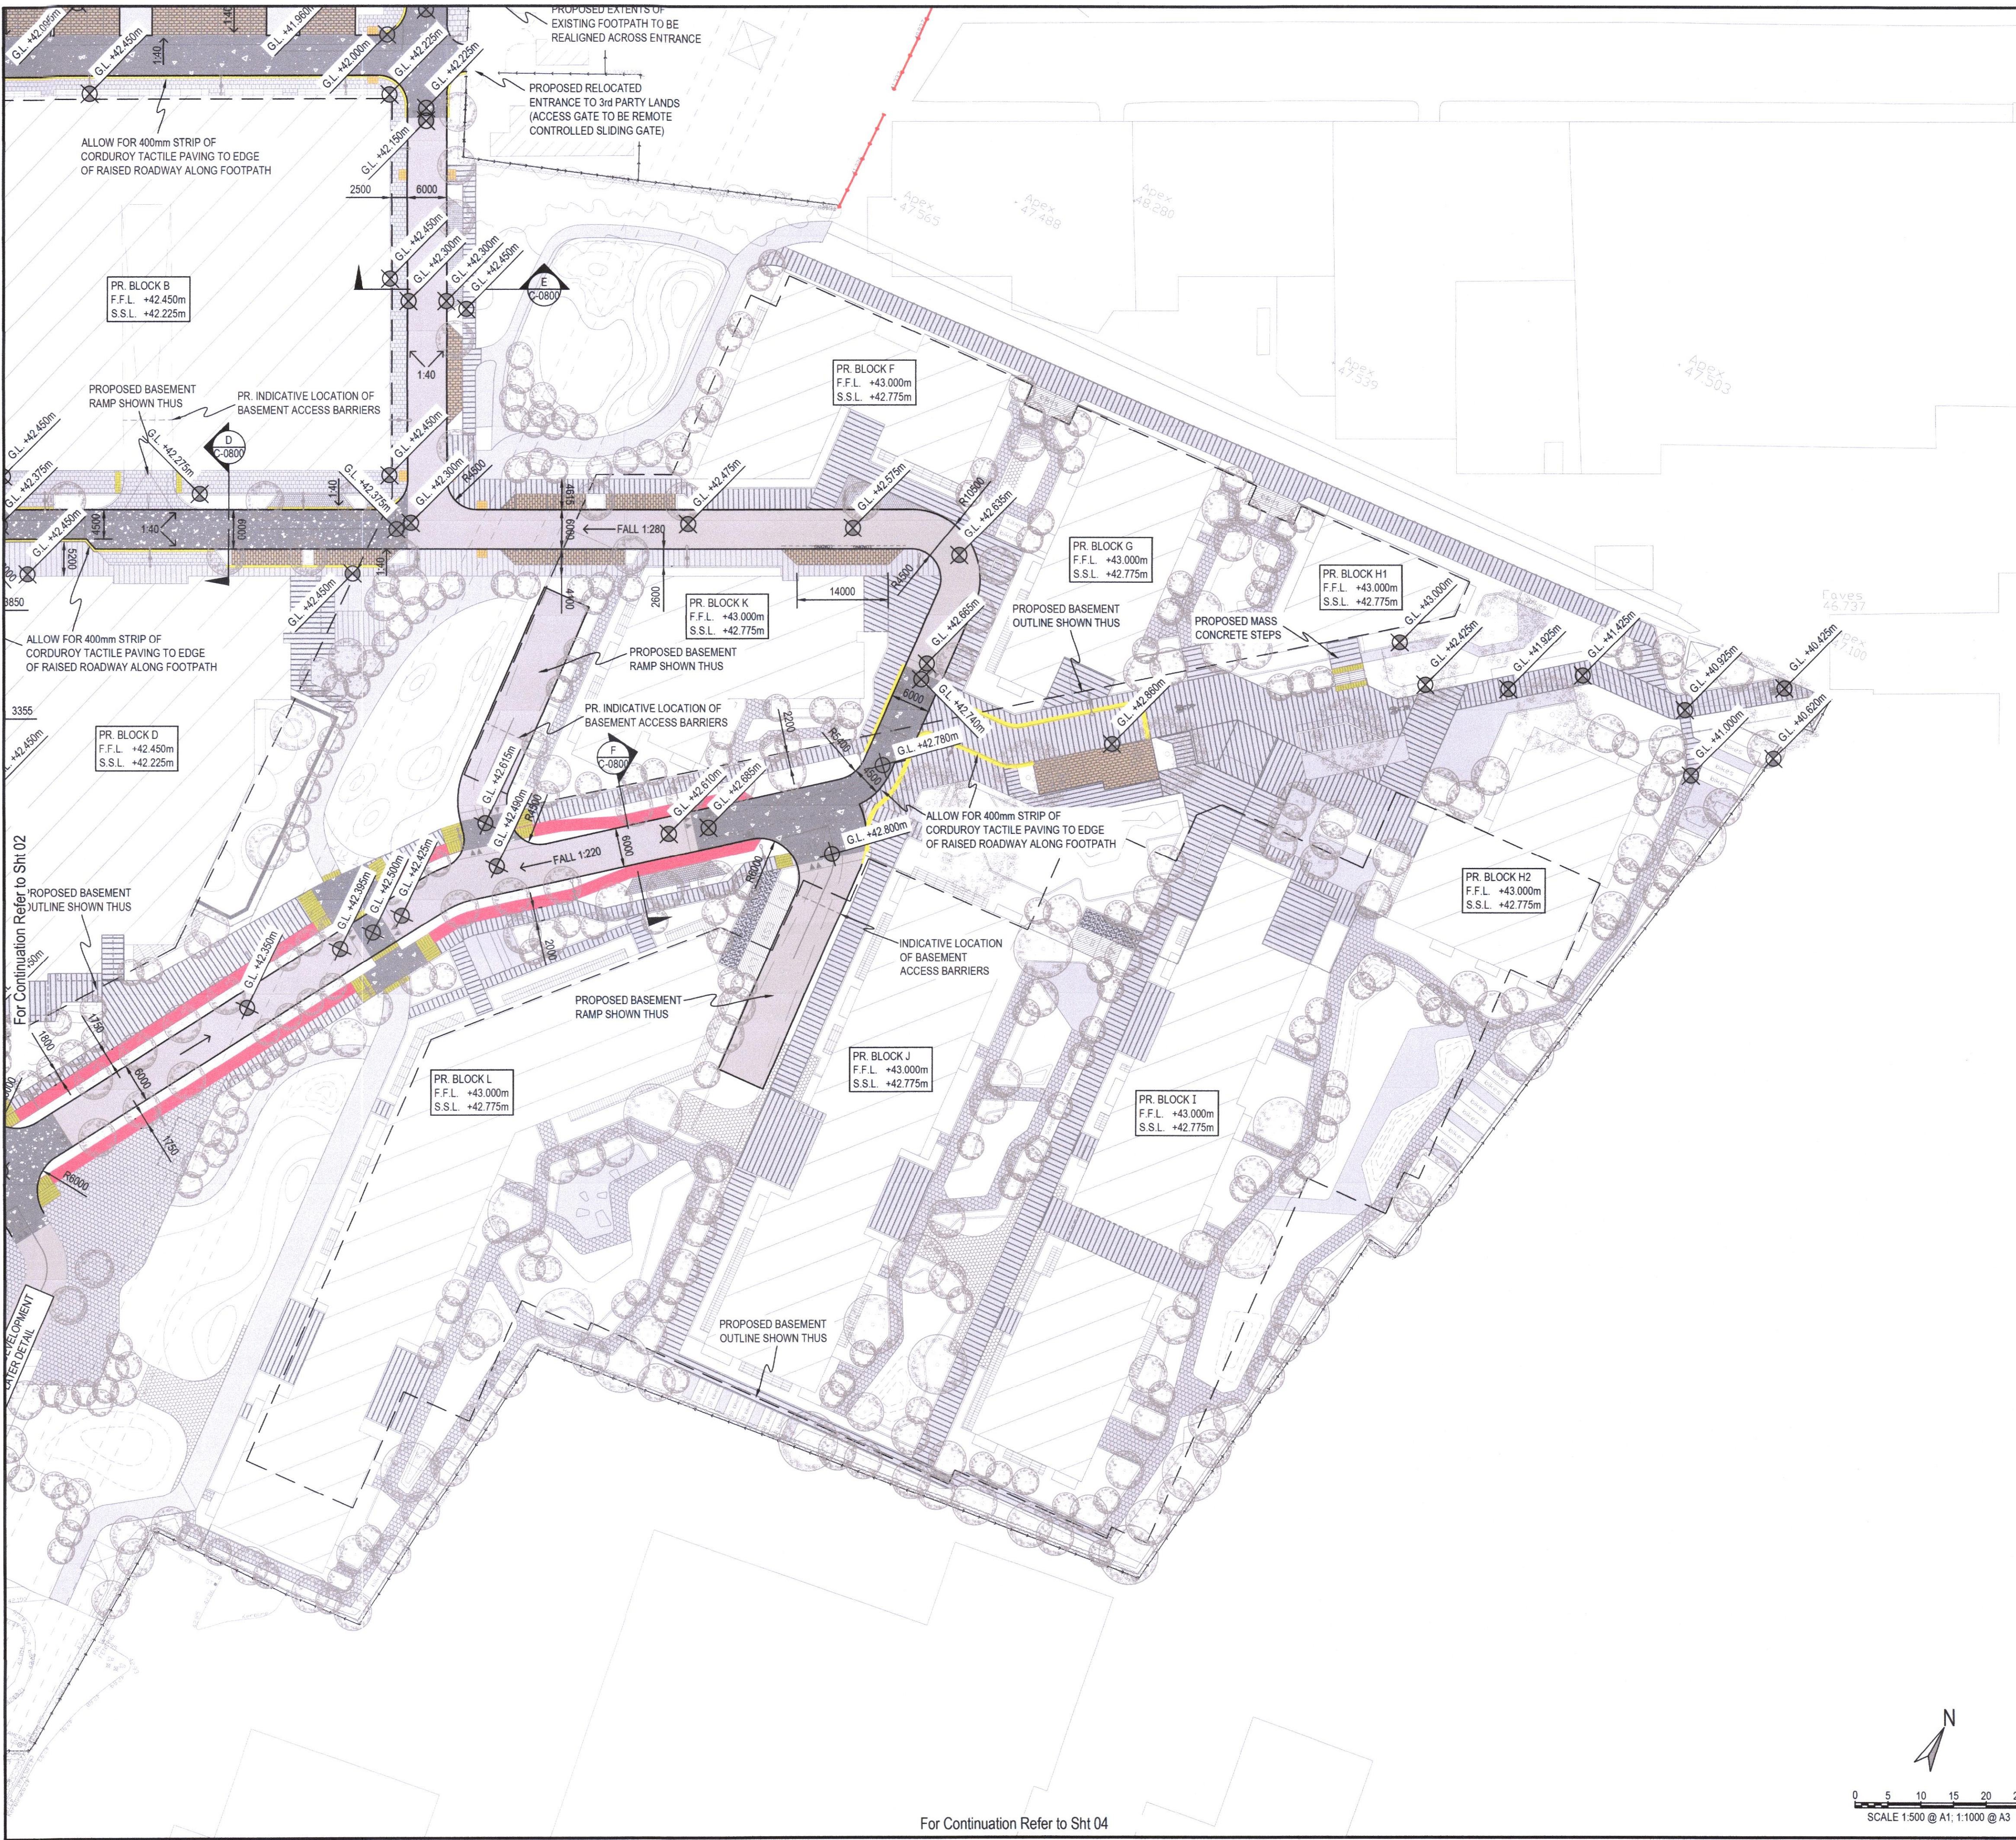

- NOTES:**
- FOR STANDARD DOBA NOTES REFER TO DRAWING NRM-DOB-XX-SI-DR-S-0001 & S-0002
 - REFER TO ARCHITECTS DRAWINGS FOR ALL SITE & APPLICATION BOUNDARIES
 - THIS DRAWING IS TO BE READ IN CONJUNCTION WITH ALL OTHER RELEVANT ARCHITECTS & ENGINEERS DRAWINGS AND SPECIFICATIONS.
 - USE FIGURED DIMENSIONS ONLY. DO NOT SCALE
 - REFER TO SURVEY DRAWINGS FOR EXISTING SERVICES LAYOUTS AND MANHOLE INFORMATION
 - ALL EXISTING SURFACES TO BE REINSTATED FOLLOWING DIVERSION OF SERVICES/CONSTRUCTION OF NEW SERVICES
 - THE CONTRACTOR SHALL VERIFY ALL DIMENSIONS AND LEVELS WITH ARCHITECTURAL DRAWINGS PRIOR TO START OF CONSTRUCTION. ANY DISCREPANCIES TO BE NOTIFIED TO THE ENGINEER & ARCHITECT FOR RESOLUTION
 - CONTRACTOR TO ENSURE ALL WATER & WASTEWATER RELATED WORKS ARE IN ACCORDANCE WITH THE IRISH WATER WATER INFRASTRUCTURE & WASTEWATER INFRASTRUCTURE CODE OF PRACTICE & STANDARD DETAILS DOCUMENTS
 - TESTING OF ALL GRAVITY SEWERS AND MANHOLES TO BE IN ACCORDANCE WITH IRISH WATER CODE OF PRACTICE FOR WASTEWATER INFRASTRUCTURE SECTION 4.10 TESTING OF GRAVITY SEWERS & MANHOLES

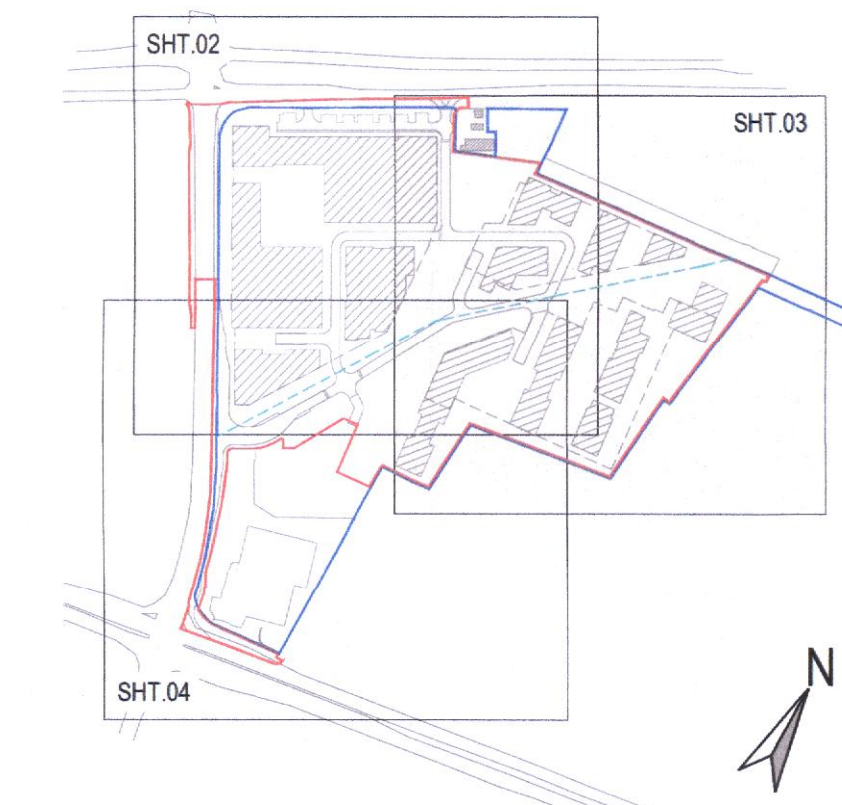

PROPOSED KEYPLAN (NTS)

LEGEND:

- EXISTING ROADWAY
- PROPOSED EXTENSION / REINSTATEMENT OF EXISTING ROAD
- PROPOSED INTERNAL ROADWAY AS PER TYP DETAILS
- PROPOSED RAISED ROADWAY COLOURED SURFACING
- PROPOSED PARKING BAYS
- PROPOSED NEW FOOTPATH (AS PER LANDSCAPE ARCH. SPEC)
- PROPOSED NEW FOOTPATH (CONC)
- PROPOSED RAISED CYCLE TRACK
- PROPOSED ON-ROAD CYCLE TRACK
- PROPOSED TACTILE PAVING SURFACING (@ CONTROLLED)
- PROPOSED TACTILE PAVING SURFACING (@ UNCONTROLLED)
- PROPOSED CORDUROY TACTILE PAVING SURFACING
- PROPOSED SPOT LEVELS
- PROPOSED OUTLINE BASEMENT

ISSUED FOR PLANNING A.I.


S2.P08	ISSUED FOR PLANNING A.I.	15.12.2020	MF	PD
S2.P07	ISSUED FOR PLANNING	17.08.2020	MF	PD
S2.P06	ISSUED FOR INFORMATION	12.08.2020	MF	PD
Rev.	Note	Date	Drawn	Check

DONNACHADH O'BRIEN
& ASSOCIATES CONSULTING ENGINEERS

UNIT 5C
ELM HOUSE
MILLENNIUM PARK
NAAS
CO. KILDARE

PHONE
+353 45 984 042
INFO@DOBRIEN-ENGINEERS.IE
WWW.DOBRIEN-ENGINEERS.IE

Client: O' FLYNN CONSTRUCTION Co. UNLIMITED COMPANY				
Project: SOUTHWEST GATE				
Drawing Title: PROPOSED SITE LAYOUT SHT 3-OF-4				
Drawn By: MF	Checked By: PD	Approved By: DOB	Date: SEPT'19	Scale: 1:500
Project Number: DOBA1930		Drawing Number: NWLMUD-DOB- XX-SI- DR-C-0502		Status Code: S2
				Rev Number: P08

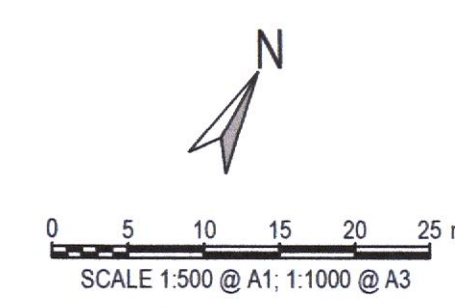

For Continuation Refer to Sht 04