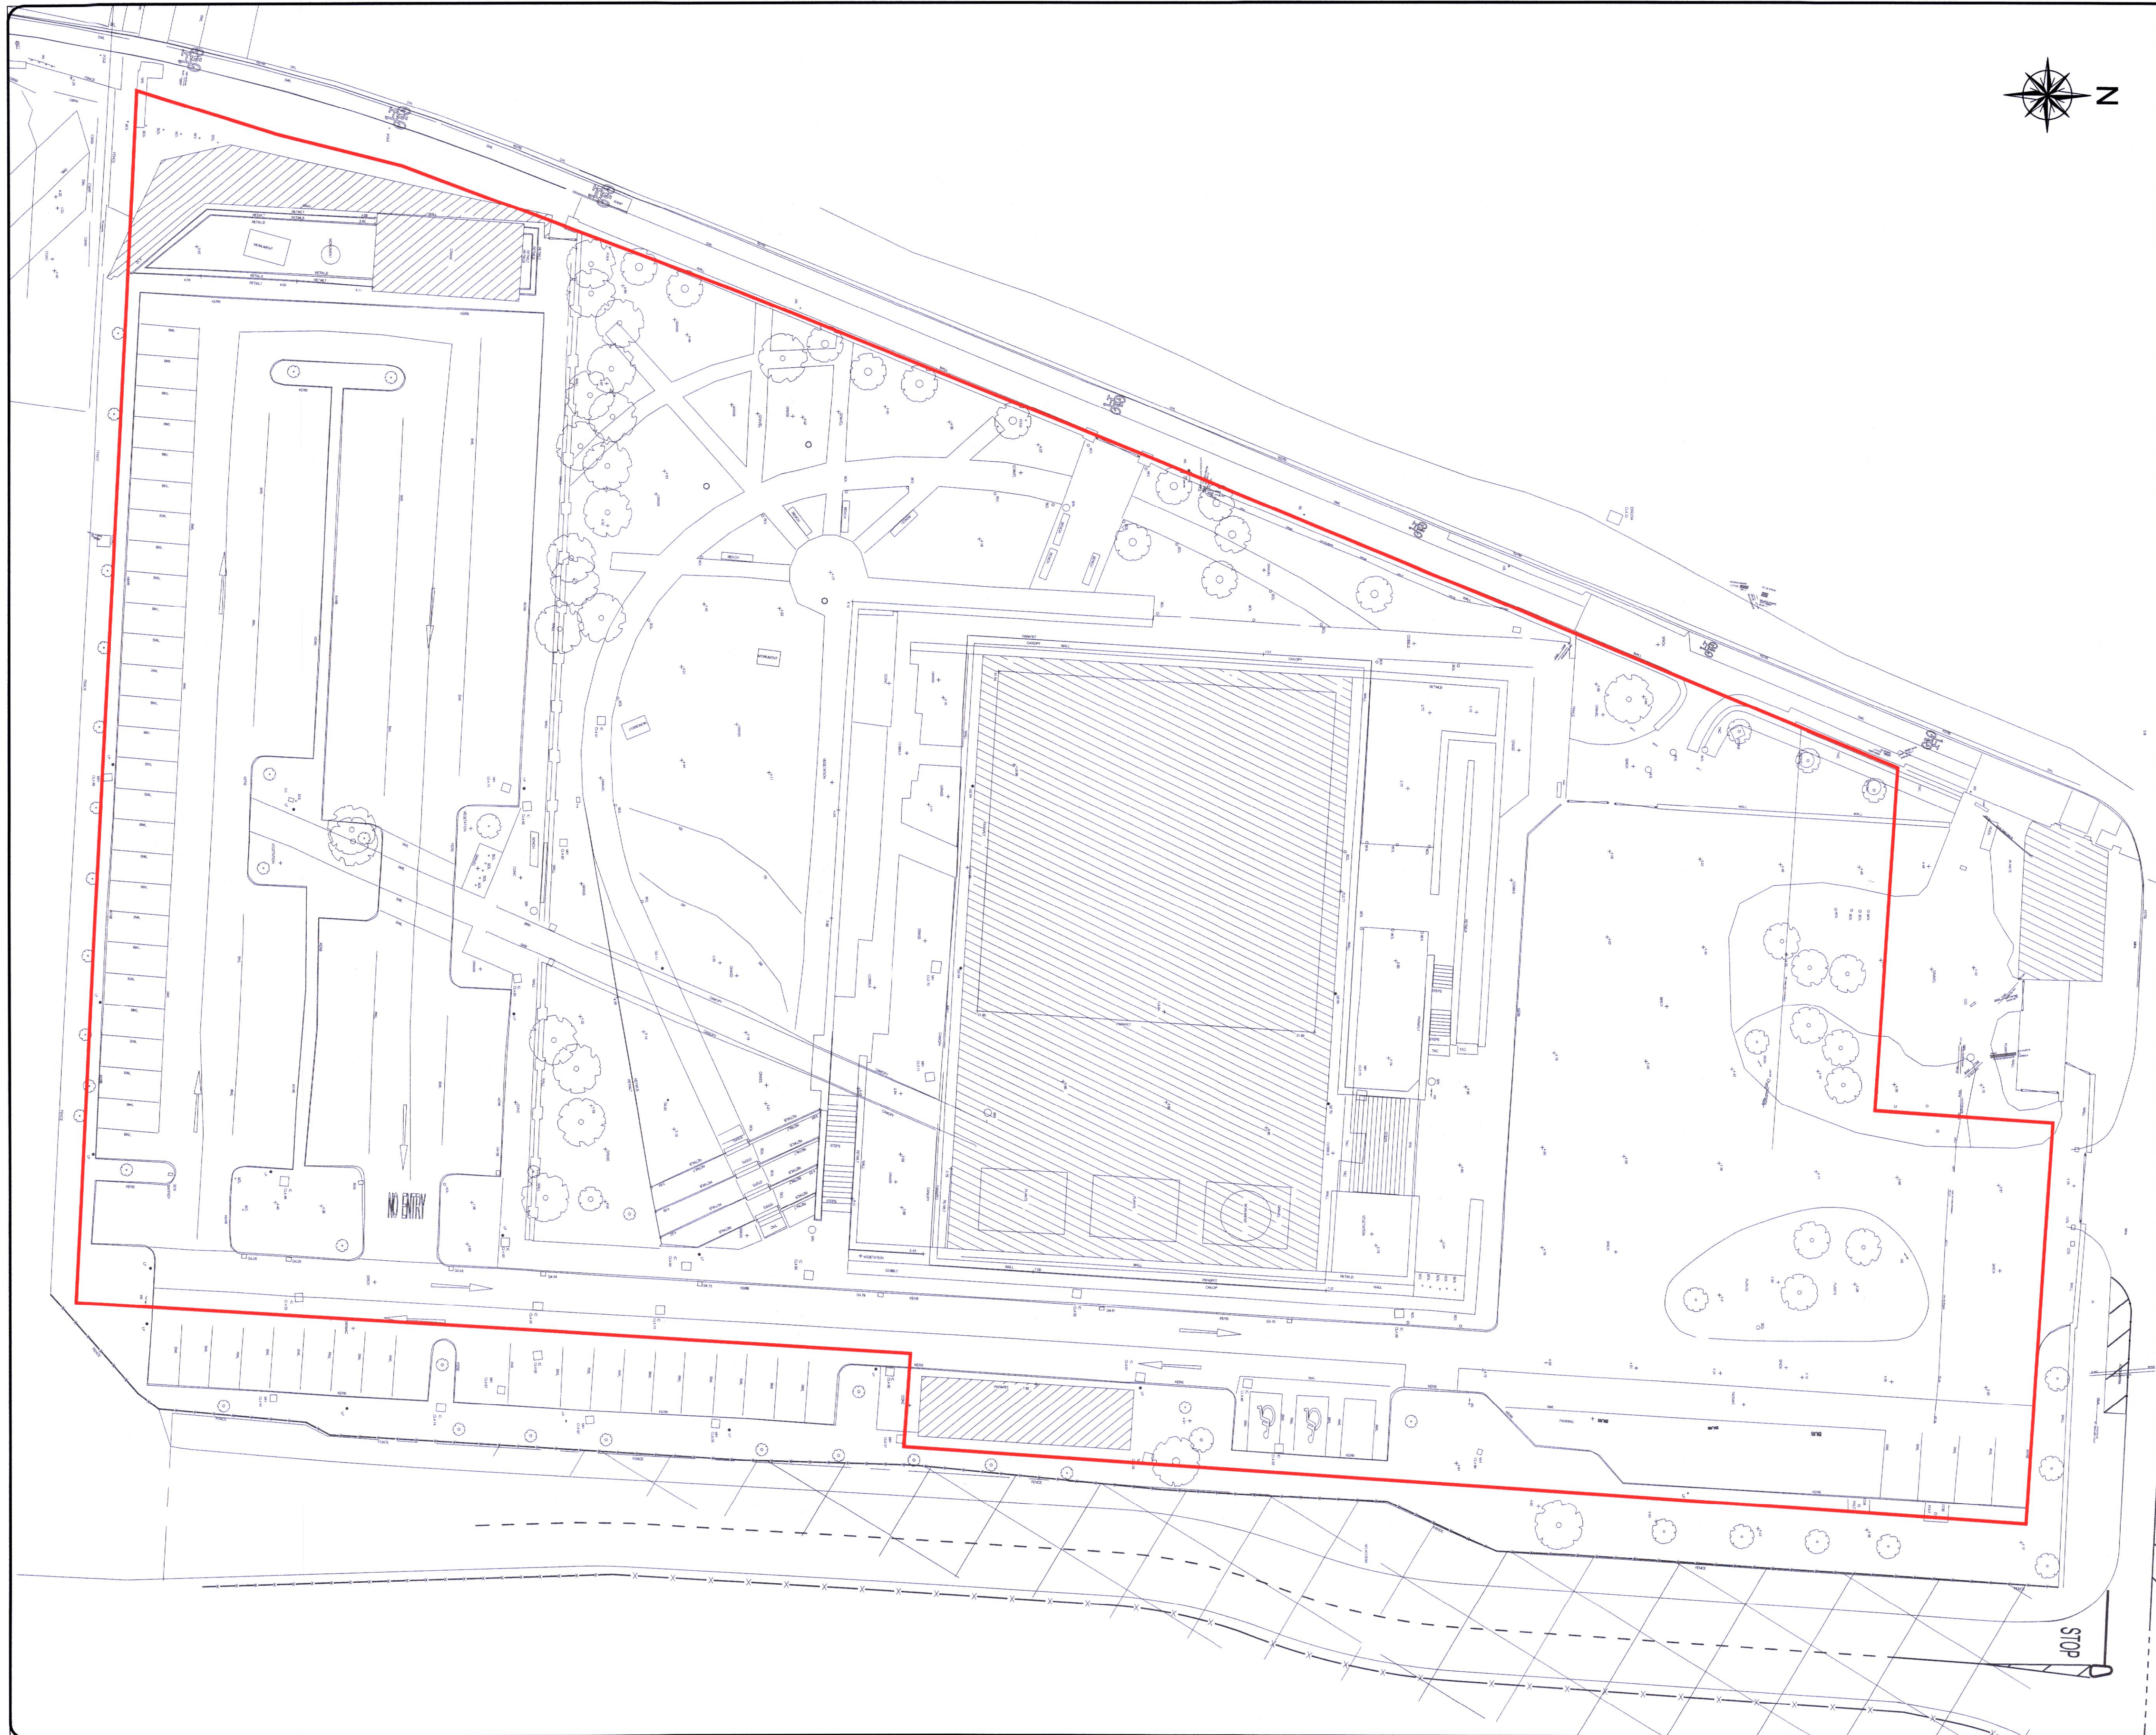


NOTES:

1. THIS DRAWING IS TO BE READ IN CONJUNCTION WITH ALL RELEVANT ENGINEER'S AND ARCHITECT'S DRAWINGS, SPECIFICATIONS AND DESIGNER'S RISK ASSESSMENTS.
2. ALL LEVELS ARE IN METRES TO ORDNANCE DATUM, MALIN HEAD.
3. THE TOPOGRAPHICAL INFORMATION IS REPLICATED FROM INFORMATION RECEIVED FROM OTHERS AND IS ISSUED AS BACKGROUND INFORMATION ONLY.

LEGEND:

- EXISTING STRUCTURE
- SITE BOUNDARY

DCC PLAN 4144/24
RECEIVED: 12/08/2024

P03	ISSUED FOR REVIEW & COMMENT	31/07/24	LW	SK	BDG
P02	ISSUED FOR REVIEW & COMMENT	11/07/24	LW	SK	BDG
P01	ISSUED FOR INFORMATION	24/05/24	LW	SK	BDG

No.	Revision	Date	By	Chk'd	App'd
-----	----------	------	----	-------	-------

Project Stage

PLANNING

FIROD Offices:
Dublin - Sandyford & Santry
Leeds - Offley
Ireland - t+353 (0) 1 294 0800
UK - t+44 (0) 113 360 1720

Client
DUBLIN PORT COMPANY

Project Title
DUBLIN PORT CENTRE REDEVELOPMENT

Drawing Title
EXISTING SITE LAYOUT

Drawing Number
DPC-ROD-ZZ-ZZ-DR-C-000001

Scale
1:250 @A1

Date
MAY 2024

Job No.
23.177

Status Code
S3 - FOR REVIEW & COMMENT

DO NOT SCALE USE FIGURED DIMENSIONS ONLY