


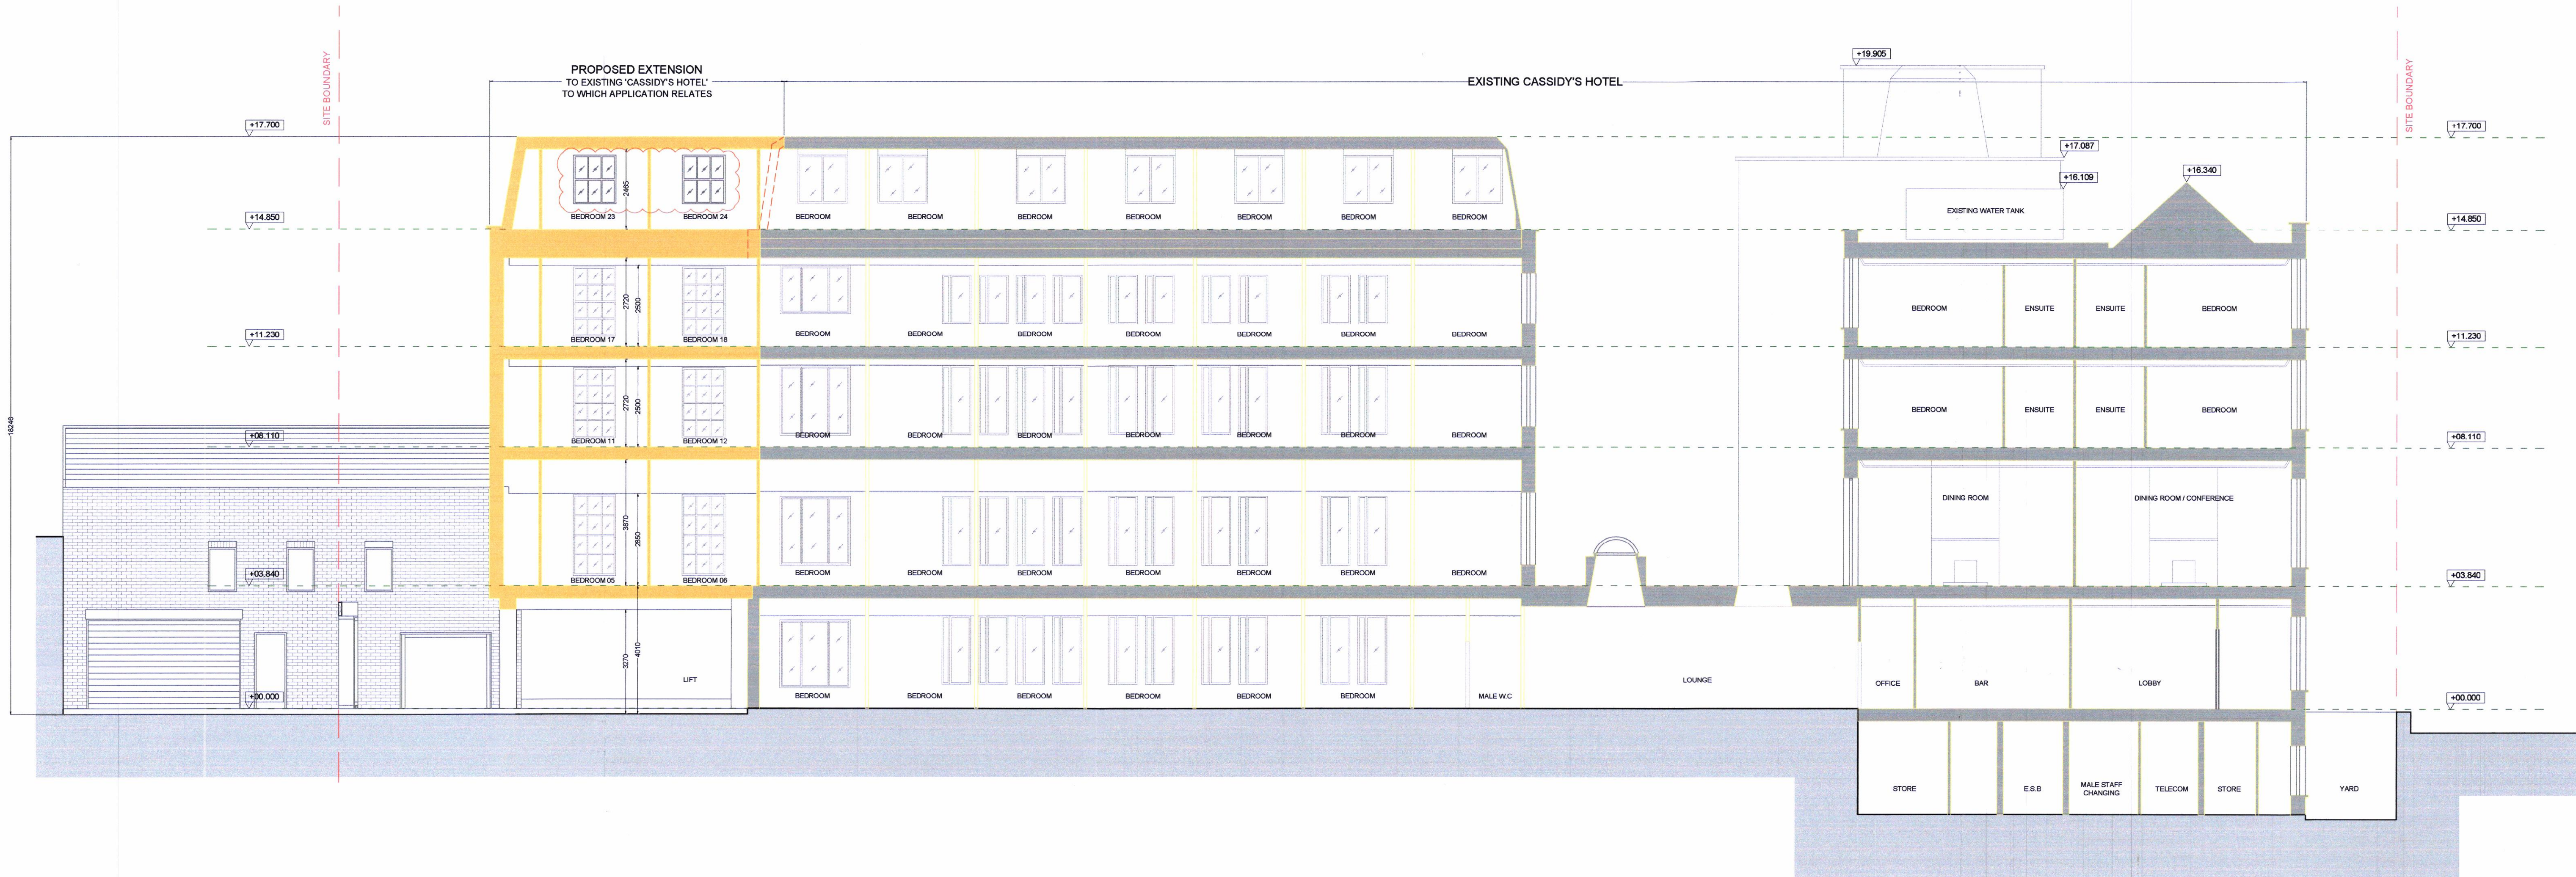

SECTION C-C
SCALE 1:100

LEGEND	
	Hatch shown to which application relates
	Existing

DCC PLAN No 3651/21
RECEIVED: 07/10/2021