



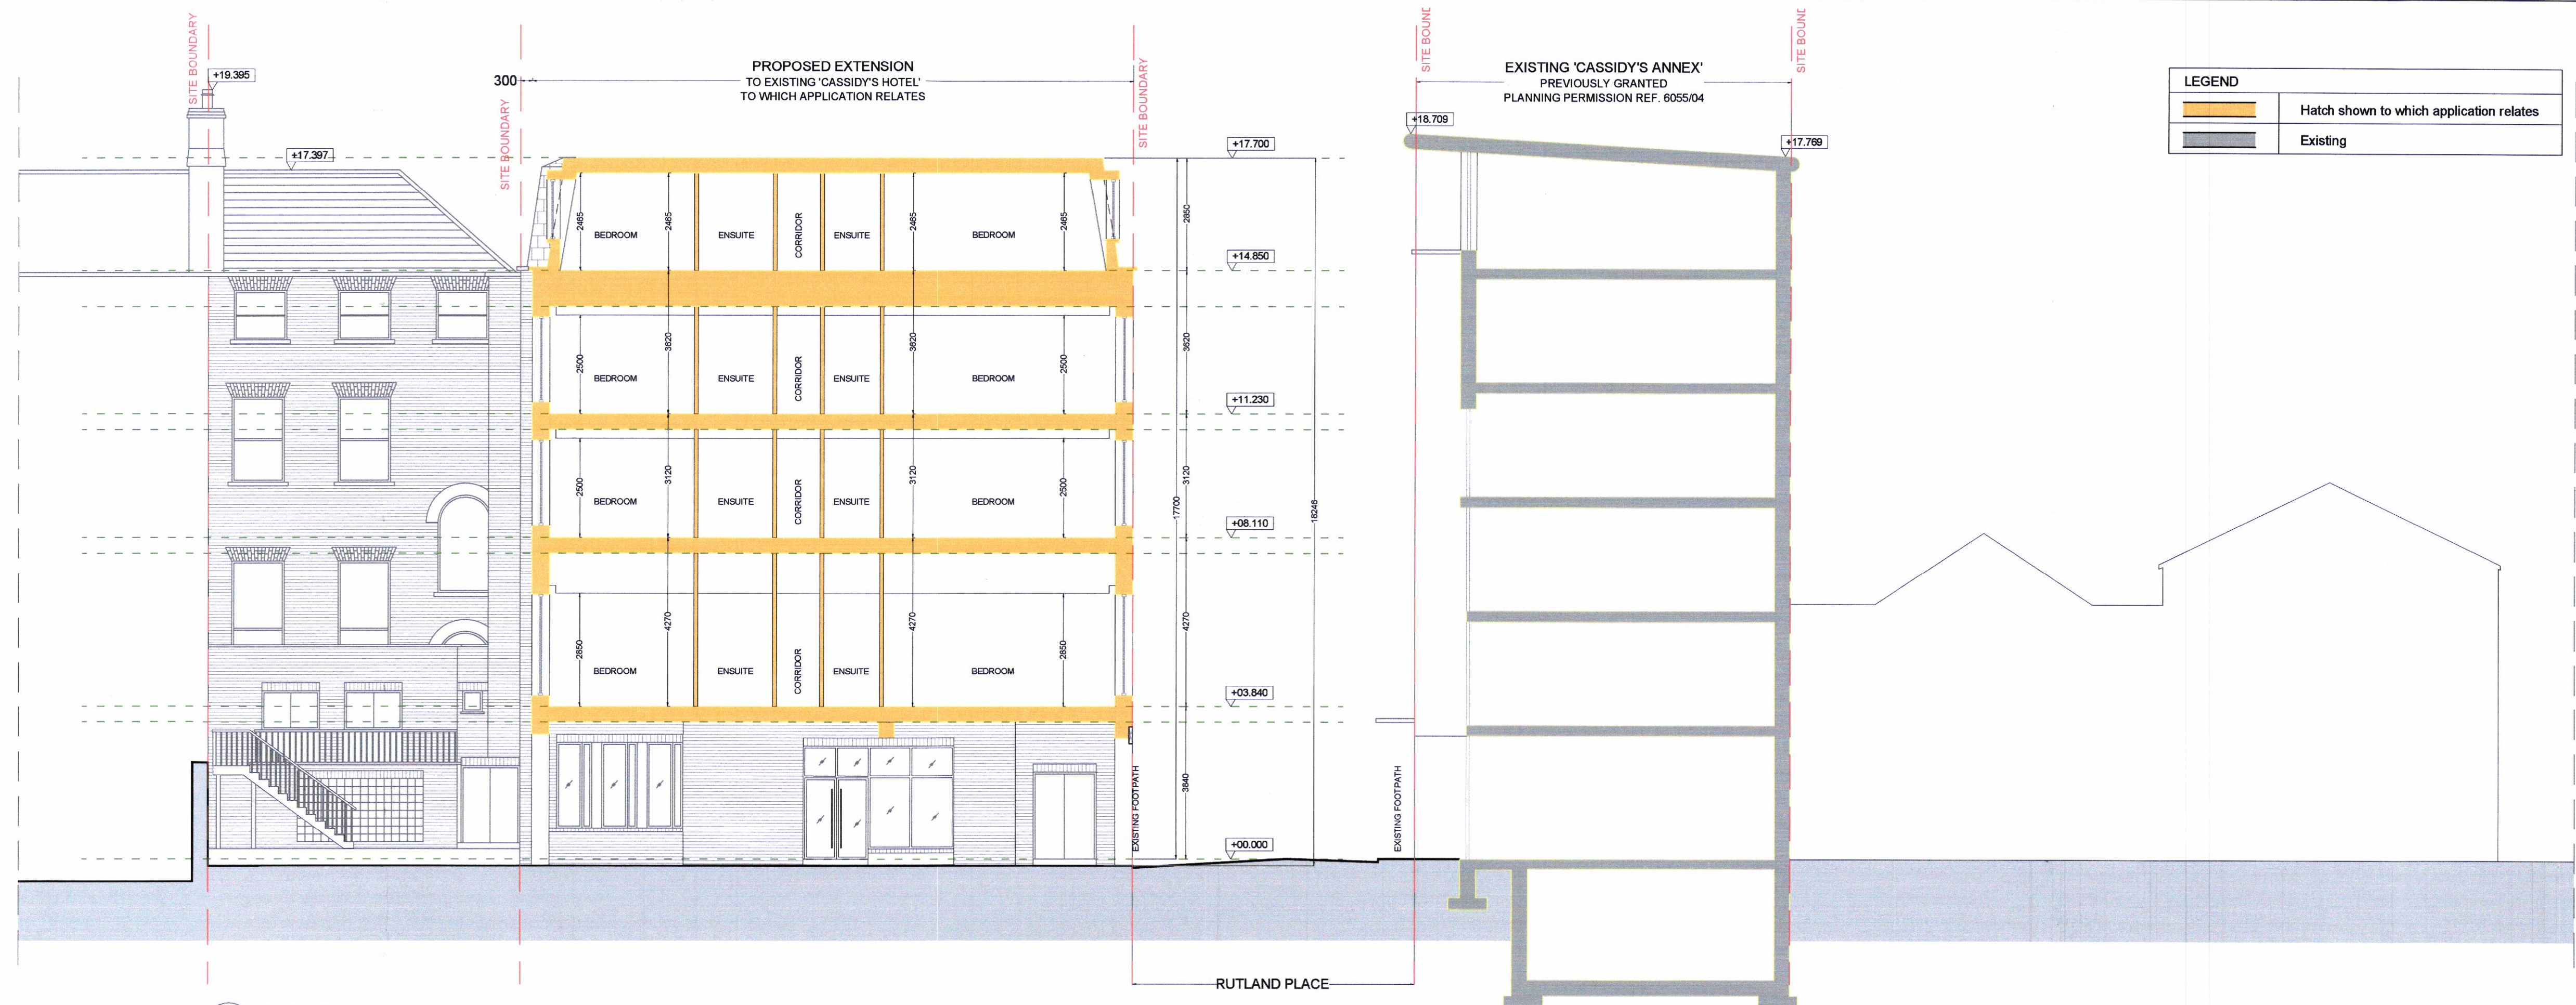

SECTION A-A
SCALE 1:100

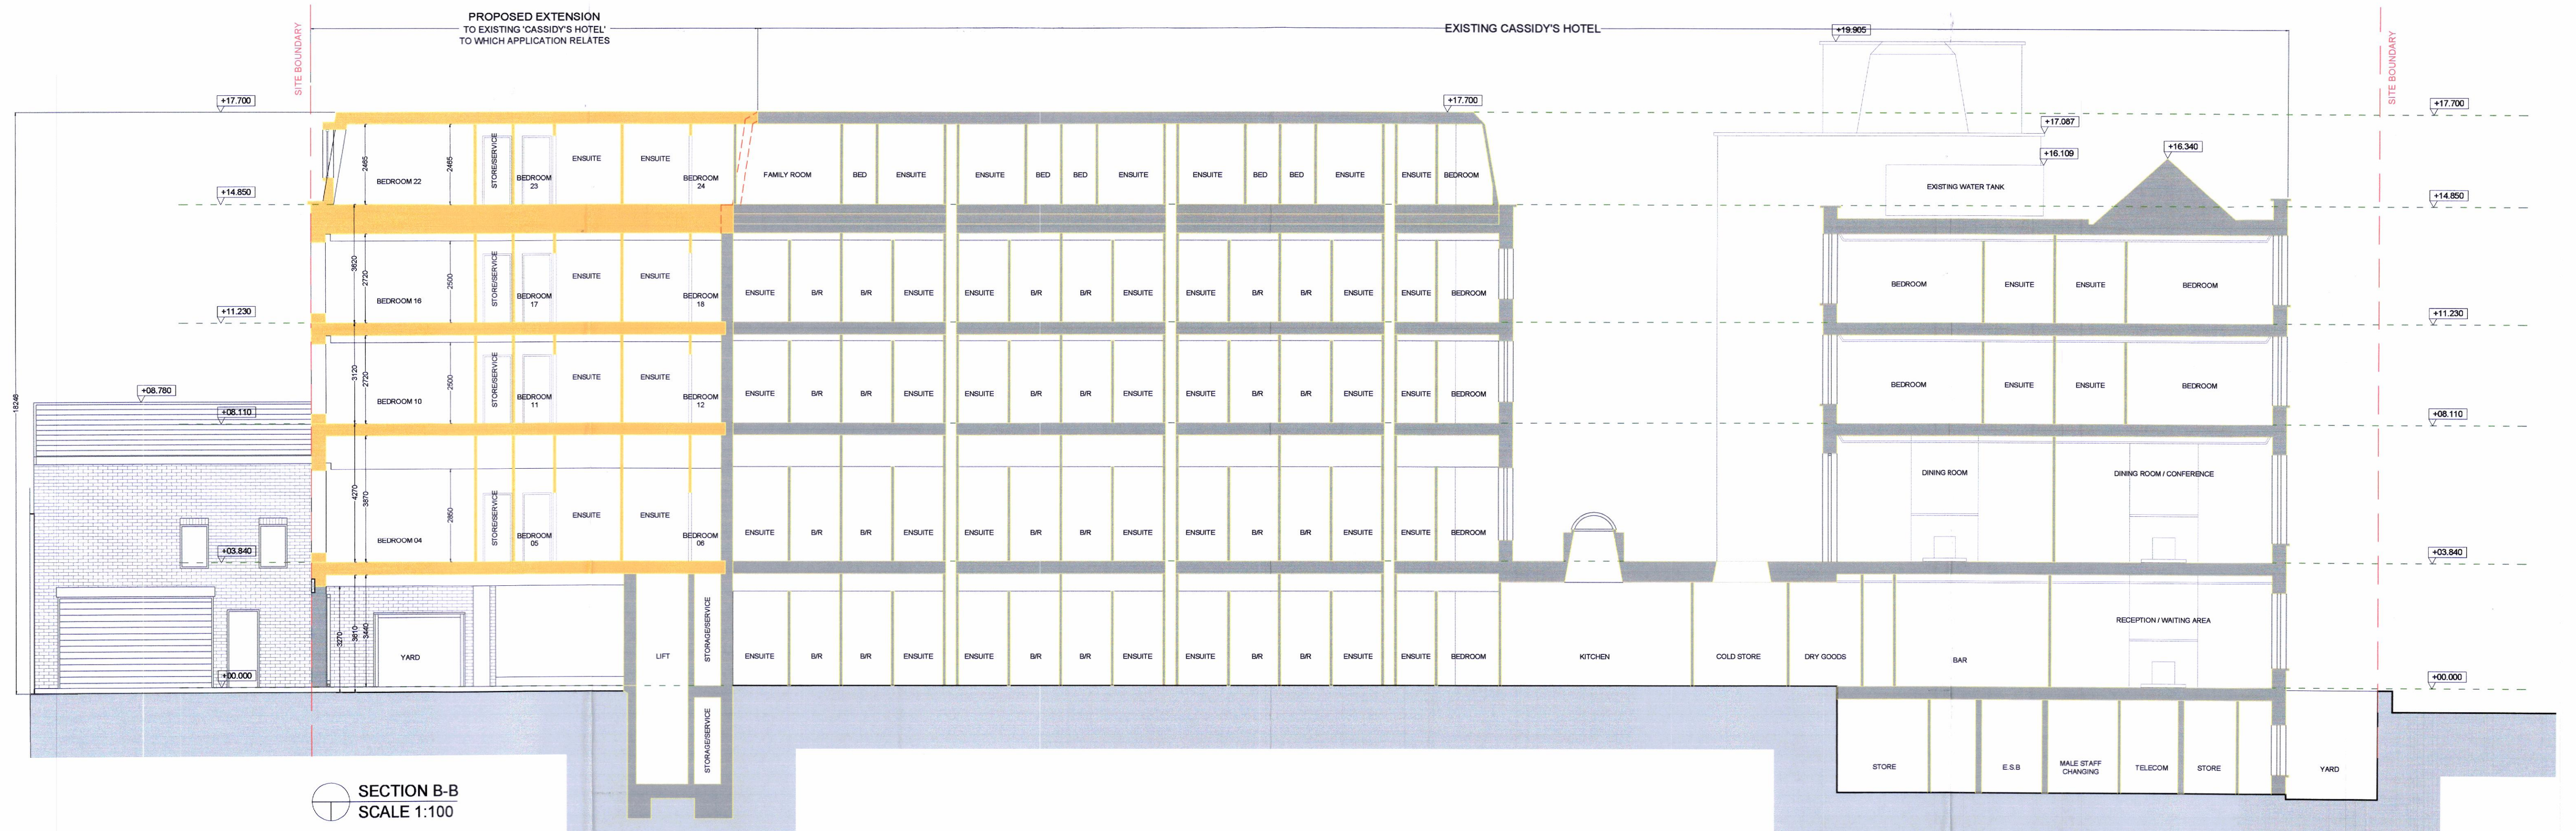

SECTION B-B
SCALE 1:100



John Madden & Associates

Beckford Street, Mullingar, Co. Westmeath
Tel: 04493 44447
Fax: 04493 47666
Email: johnmadden@engr.ie
Website: johnmadden.ie



Client
Donie Cassidy - Cassidy's Hotel, Rutland Place, Dublin 1

Project
Cassidy's Extension

Revision

Scale
1 : 100

Date
28.09.2021

Dwg By
P. Martin

Checked by
DM PM JM

Drawing Title
Section A-A, Section B-B

Job Number
21-2161CH

Drawing Number
21-108

Job Number
21-2161CH

DCC PLAN NO 3651/21
RECEIVED: 07/10/2021