


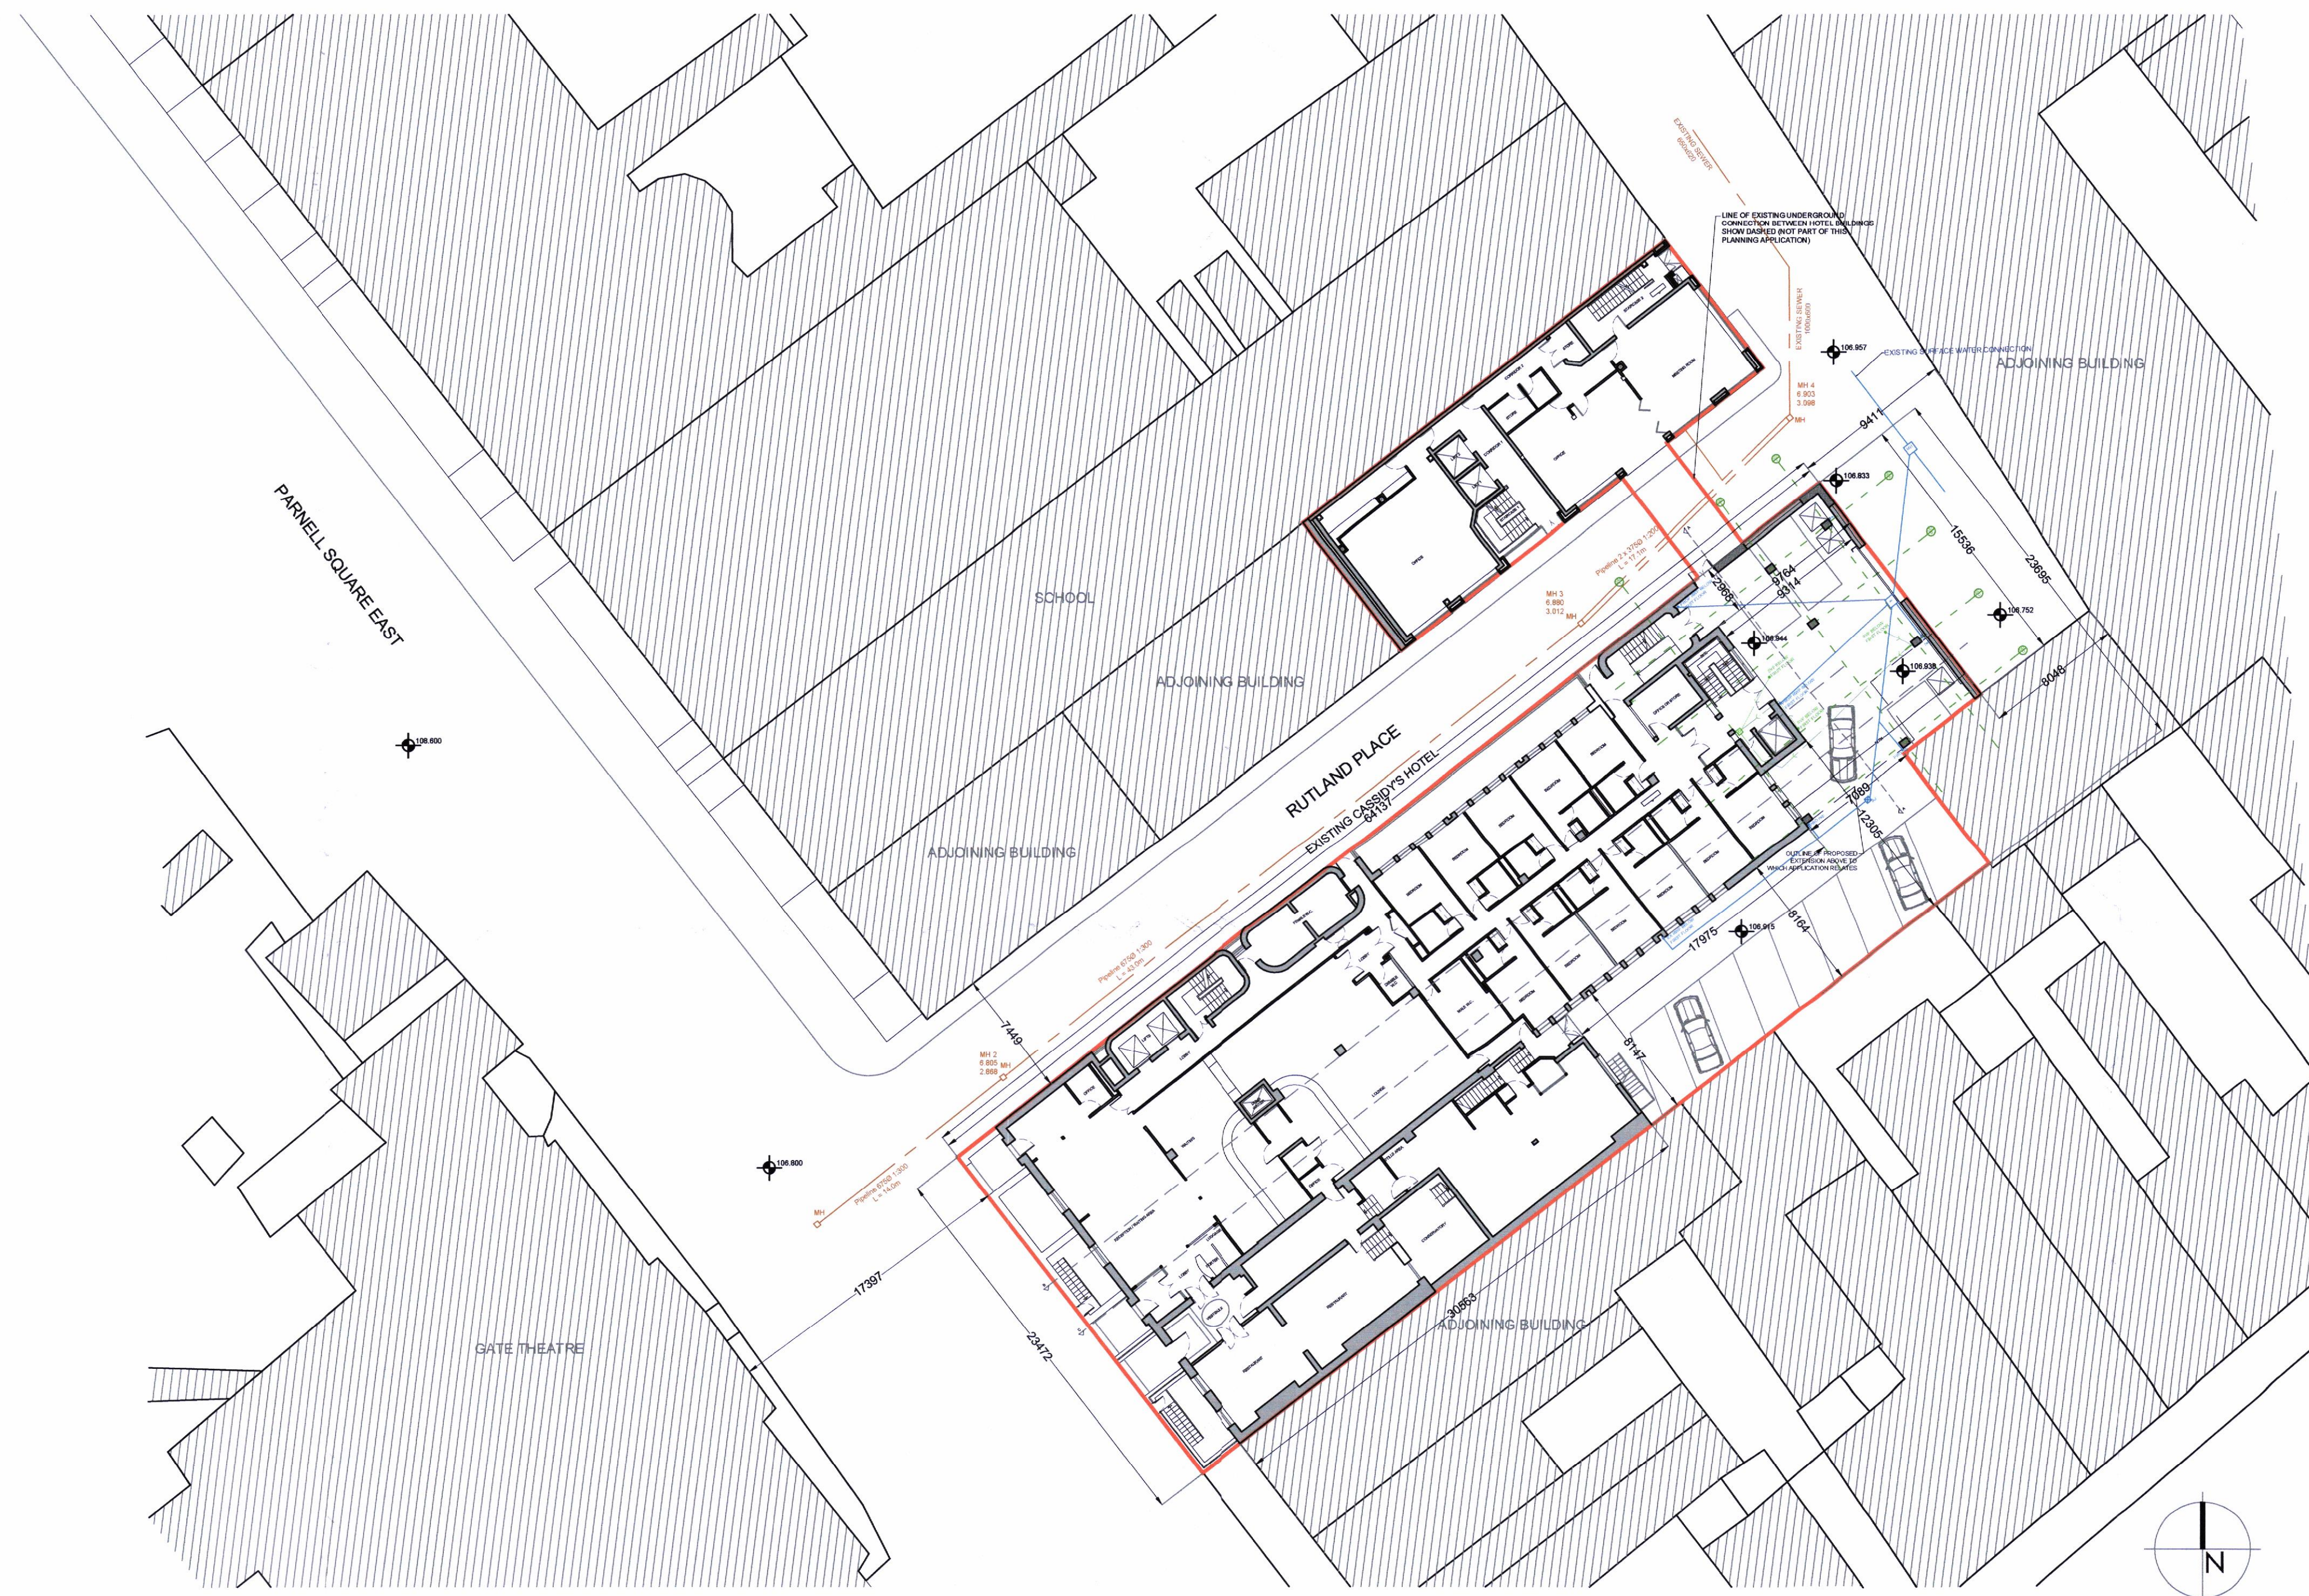

SITE MAP
SCALE 1:250

AREA & SCHEDULE	
Area of site	1.78 Ha
Area of new building proposed within the site	833 sq.m
Area of existing building to be demolished	None

DCC PLAN NO 3651/21
RECEIVED: 07/10/2021



John Madden & Associates

Blackhall Street, Mullingar, Co. Westmeath
Tel: 04591 45247
Fax: 04591 45255
Email: jomadden@engnir.com
Website: jomadden.ie



Client
Donie Cassidy - Cassidy's Hotel, Rutland Place, Dublin 1

Project
Cassidy's Extension

Revision

Scale
1 : 250

Date
28.09.2021

Dwg By
P Martin

Checked by
DM PM JM

Drawing Title
Site Map

© COPYRIGHT
The content of any design herein is the property of
John Madden & Associates
and shall remain the property of John Madden & Associates
in perpetuity.

DISCLAIMER
John Madden & Associates will not be held responsible for any
errors or omissions in this drawing or any other documents
produced by John Madden & Associates in connection with this project.

Drawing Number
2161-110

Job Number
21-2161CH